

Campos Coffee Wentworth Park 3 Wentworth Park Road, Glebe NSW 2037



Location Plan

Drawing List

Sheet Number	View Name	Scale Value	1:
A02	Floor Plan	50	
A03	Furniture Plan	50	
A04	Ground Level	50	
A05	Shopfront North	50	
A05	Shopfront South	50	
A06	Section 1	50	
A07	Section 2	50	
A08	Section 3	50	
A09	Coffee Prep Joinery Plan	10	
A10	Elevation 1	10	
A11	Elevation 2	10	
A12	Elevation 3	10	
A13	Elevation 4	10	
A14	Joinery Detail Section 1	10	
A14	Joinery Detail Section 2	10	
A15	Planter Key Detail Plan	10	
A15	3D View 1	10	
A16	Planter Key Detail Section	10	
A16	3D View 1 Copy 1	10	

LEGEND

CUT PATTERN LEGEND

[Symbol]	EXISTING	[Symbol]	BRICK
[Symbol]	PLASTERBOARD	[Symbol]	CRANITE
[Symbol]	TILE	[Symbol]	CONCRETE
[Symbol]	TIMBER	[Symbol]	EARTH
[Symbol]		[Symbol]	STEEL

WALL TYPES

[Symbol]	13MM PLASTERBOARD / 100MM STUD / 13MM PLASTERBOARD
[Symbol]	13MM PLASTERBOARD / 100MM STUD / 13MM WATER RESISTANT PLASTERBOARD / 13MM TILE
[Symbol]	12MM TILE / 13MM WATER RESISTANT PLASTERBOARD / 100MM STUD / 13MM WATER RESISTANT PLASTERBOARD / 13MM TILE
[Symbol]	13MM WATER RESISTANT PLASTERBOARD / 100MM STUD / 13MM WATER RESISTANT PLASTERBOARD
[Symbol]	13MM CEMENT RENDER / 100MM BRICK / 50MM SUBSTRATE / 100MM STUD / 13MM WATER RESISTANT PLASTERBOARD / 12MM TILE

DOOR TYPES

[Symbol]	FLUSH DOOR 864 x 2025mm
[Symbol]	FLUSH DOOR 1000 x 2025mm
[Symbol]	8FOLD DOOR 3068 x 2105mm
[Symbol]	8FOLD DOOR 584 x 2105mm

WINDOW TYPES

[Symbol]	FLUSH DOOR 864 x 2025mm
[Symbol]	FLUSH DOOR 1000 x 2025mm

ABBREVIATIONS

FFL - FINISHED FLOOR LEVEL
FCL - FINISHED CEILING LEVEL
PB - PLASTERBOARD
WC - WATER CLOSET
RCP - RE-SELECTED CEILING PLAN
MDF - MEDIUM DENSITY FIBREBOARD

KEYNOTE LEGEND


Key Value Keynote Text

AP01	Refrigeration module B1670A3 by IBC
AP03	Built Door add-on module B16701B3 by IBC
AP04	Drawer Unit add-on module B16701B3 by IBC
AP07	Premium Glasswasher GM by Wairbach
AP08	Bench Top 600mm BT1800-LS by Wairbach
AP12	800 x 8 Burners double oven RW8200 by Wairbach
AP14	Gas Grids CP1800-LS by Wairbach
AP15	Gas Grids Taster CT8000-LS by Wairbach
AP18	8000 Series Charge CH8000-LS by Wairbach
AP18	Gas Fryer FB1800 by Wairbach
ED10	Glasswasher Station S203110 by IBC
ED14	Storage Cabinet S201400 by IBC
ED42	800 series benches SB1815A by Ryno
ED43	Dishwasher Inset Series with Size 917 20L by Ryno
ED50	CoffeeMachine (Yellow) FB803 groups by LaMarzocco
FL09	Conte Outdoor Table
FL10	Alaska Coffee Table
FL11	Conte Dining Armchair
FL12	Alaska Coffee Table
FL14	Veques Dining Table
MA01	Black Granite Stone Countertop
MA02	Grey Ceramic Floor Tile
MA03	Existing Exposed Brick
MA04	Ceramic Wall Tile with Water Resistant Plasterboard
MA05	Polished Concrete Floor
MA06	Recycled Timber Paneling
MA07	Cement Render over Brickwork
MA08	Stainless Steel Glass Framework in Black Galval
MA10	20mm Recycled Timber Panels used for Open Shelving
SA01	Artistic 20 Hand Drier AS14 by Dyson
SA05	Junjo toilet roll holder S2000 by RBA
SA06	Contura Mounted Sanitary Napkin Dispenser S270 by RBA
SA11	Full height basin RBAB88-100 by RBA
SA12	Urinal Plumbing Fixture
SA13	Caroma Toilet

NOTES

<p>Revisions</p> <table border="1"> <thead> <tr> <th>No</th> <th>Date</th> <th>Description</th> <th>Ver.</th> <th>App'd</th> </tr> </thead> <tbody> <tr> <td>01</td> <td>21.08.2018</td> <td>CONSTRUCTION DRAWINGS</td> <td>ER</td> <td></td> </tr> </tbody> </table>	No	Date	Description	Ver.	App'd	01	21.08.2018	CONSTRUCTION DRAWINGS	ER		<p>Client</p>	<p>True North</p>	<p>Billy Blue College of Design 46-52 Mountain Street, Ultimo, NSW 2007, Australia +61 (0)2 9999 9999</p>	<p>Project IDC304A Brief 2</p> <p>Project number</p>	<p>Drawing Title Cover Page</p> <p>Drawing Status NOT FOR CONSTRUCTION</p>	<p>Scale A1</p> <p>Date 21.08.2018</p> <p>Drawn by ER</p>	<p>Drawing No A01</p> <p>Issue 01</p>
No	Date	Description	Ver.	App'd													
01	21.08.2018	CONSTRUCTION DRAWINGS	ER														

28/08/2018 4:56:43 PM

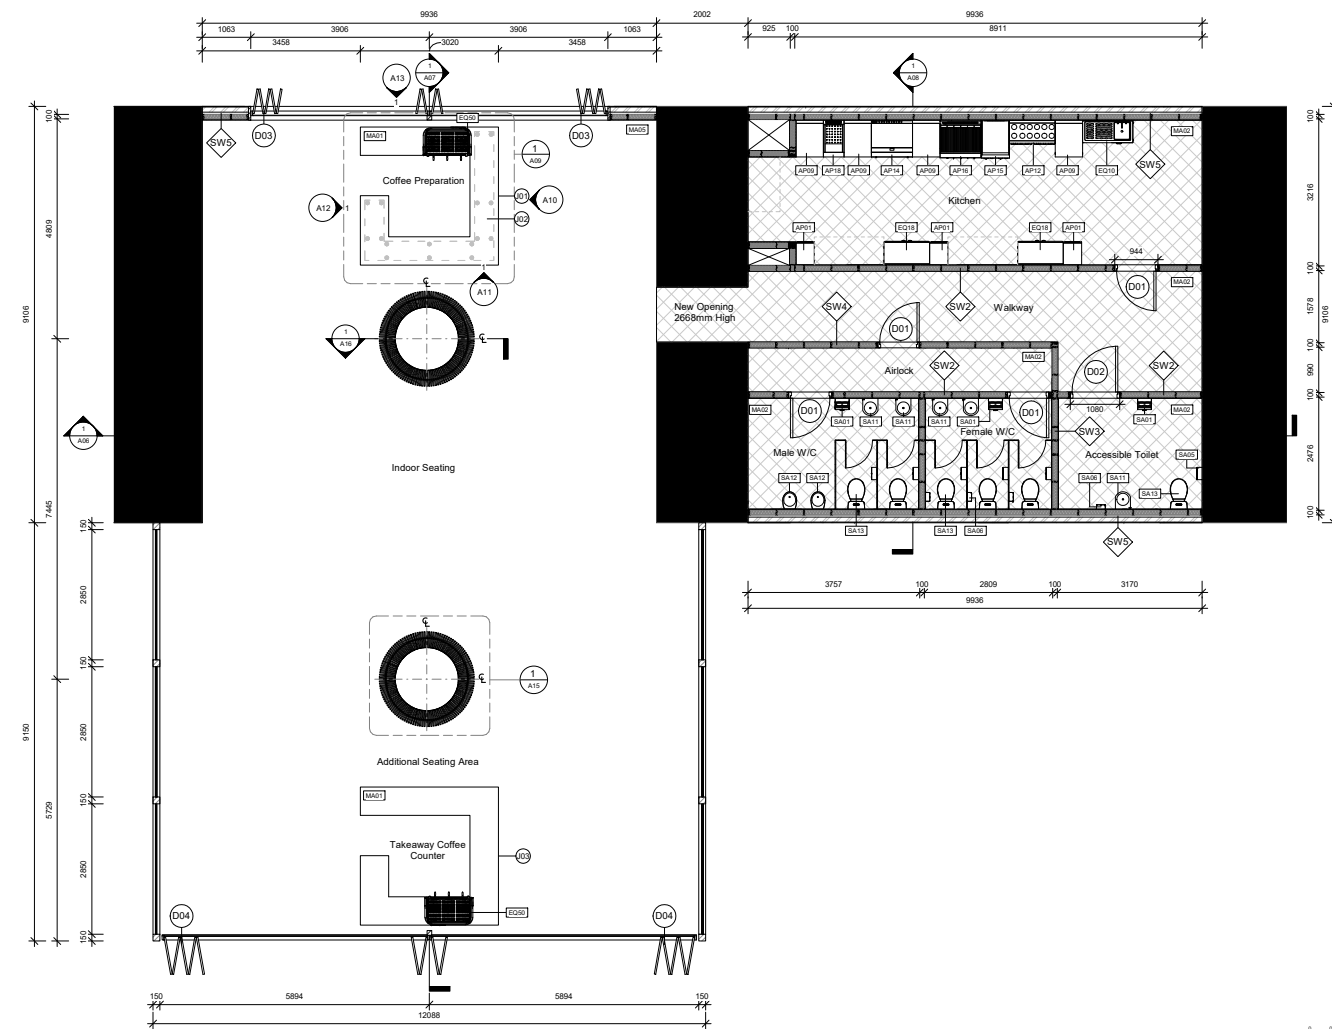

1 Floor Plan
1 : 50

LEGEND

- CUT PATTERN LEGEND**
- [Symbol] EXISTING
 - [Symbol] PLASTERBOARD
 - [Symbol] TILE
 - [Symbol] TIMBER
 - [Symbol] BRICK
 - [Symbol] GRANITE
 - [Symbol] CONCRETE
 - [Symbol] EARTH
 - [Symbol] STEEL

- WALL TYPES**
- [Symbol] 13MM PLASTERBOARD / 100MM STUD / 13MM PLASTERBOARD
 - [Symbol] 13MM PLASTERBOARD / 100MM STUD / 13MM WATER RESISTANT PLASTERBOARD / 13MM TILE
 - [Symbol] 12MM TILE / 13MM WATER RESISTANT PLASTERBOARD / 100MM STUD / 13MM WATER RESISTANT PLASTERBOARD / 13MM TILE
 - [Symbol] 13MM WATER RESISTANT PLASTERBOARD / 100MM STUD / 13MM WATER RESISTANT PLASTERBOARD
 - [Symbol] 13MM CEMENT BRICKS / 13MM BRICK / 50MM SUBSTRATE / 100MM STUD / 13MM WATER RESISTANT PLASTERBOARD / 12MM TILE

- DOOR TYPES**
- [Symbol] FLUSH DOOR 864 x 2025mm
 - [Symbol] FLUSH DOOR 1000 x 2025mm
 - [Symbol] SF COLD DOOR 3068 x 2105mm
 - [Symbol] SF COLD DOOR 5844 x 2105mm
- WINDOW TYPES**
- [Symbol] FLUSH DOOR 864 x 2025mm
 - [Symbol] FLUSH DOOR 1000 x 2025mm

- ABBREVIATIONS**
- FCL - FINISHED FLOOR LEVEL
 - FCL - FINISHED CEILING LEVEL
 - PR - PLASTERBOARD
 - WC - WATER CLOSET
 - RCF - RE-SELECTED CEILING PLAN
 - MDP - MEDIUM DENSITY FIBREBOARD

- KEYNOTE LEGEND**
- Key Value Keynote Text
- AP01 Refrigeration module B167045 by IMC
 - AP03 Solid Door add-on module B167018 by IMC
 - AP04 Drawer Unit add-on module B167018 by IMC
 - AP07 Premium Glasswasher GM by Walfisch
 - AP08 Bench Top 600mm BT1800-LS by Walfisch
 - AP12 800 S Burner Double sink oven R86200 by Walfisch
 - AP14 Gas Griddle CP9600C-LS by Walfisch
 - AP15 Gas Griddle Taster CT8600G00 by WALDORF
 - AP16 8000 Series Churng CH8000G-LS by Walfisch
 - AP18 Gas Fryer FB8000 by Walfisch
 - E010 Glasswasher Station S263110 by IMC
 - E014 Storage Cabinet S261490 by IMC
 - E042 800 series benches SB815A by Pyno
 - E043 Dishwasher Inlet Bench with Sink R17100L by Pyno
 - E050 CoffeeMachine (Yellow) FB803 groups by LaMarzocco
 - FL09 Condo Outdoor Table
 - FL10 Alamo Coffee Table
 - FL11 Condo Dining Armchair
 - FL12 Alamo Coffee Table
 - FL14 Veques Dining Table
 - M001 Black Granite Stone Counter Top
 - M002 Grey Ceramic Floor Tile
 - M003 Existing Exposed Brick
 - M004 Ceramic Wall Tile with Water Resistant Plasterboard
 - M005 Polished Concrete Floor
 - M006 Recycled Timber Paneling
 - M007 Cement Render over Brickwork
 - M008 Stainless Steel Glass Framework in Black Satin
 - M010 20mm Recycled Timber Panels used for Open Shelving
 - S041 Aristo 26 Hand Dryer A814 by Dyson
 - S045 Jumbo toilet roll holder S2800 by RBA
 - S046 Conura Mounted Sanitary Napkin Disposal S270 by RBA
 - SA11 Full height basin RBAB881-100 by RBA
 - SA12 Urinal Paneling Fixture
 - SA13 Conura Toilet

NOTES

Revisions	No	Date	Description	Ver.	App'd
	01	21.08.2018	CONSTRUCTION DRAWINGS	ER	

Do not scale drawings. Use figured dimensions only. Check and verify levels and dimensions on site prior to commencement of any work, the preparation of drawings or the fabrication of components. This drawing is copyright and can not be reproduced without written consent.



Billy Blue College of Design
46-52 Mountain Street, Ultimo, NSW 2007, Australia
+61 (0)2 9999 9999

Project
IDC304A Brief 2

Project number

Drawing Title
Floor Plan


Drawing Status
CONSTRUCTION DRAWINGS
NOT FOR CONSTRUCTION

Scale
Date
21.08.2018

Drawing No
A02

Issue
01

Drawn by
ER

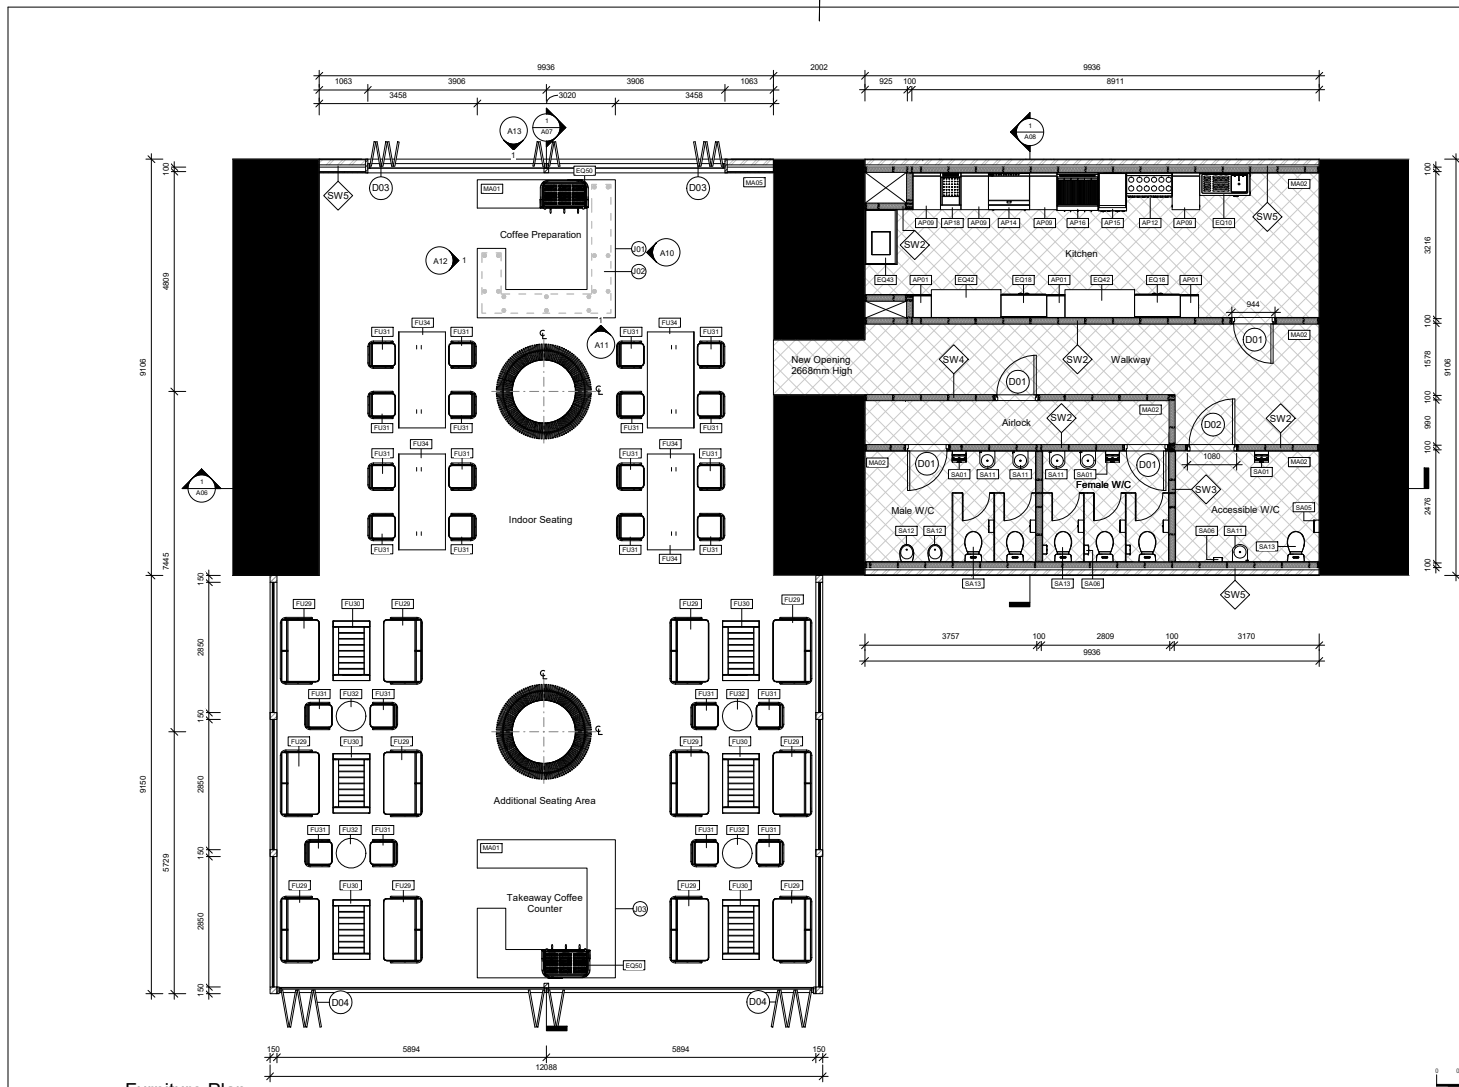

LEGEND

CUT PATTERN LEGEND

[Symbol]	EXISTING PLASTERBOARD	[Symbol]	BRICK
[Symbol]	CEILING TILE	[Symbol]	GRANITE
[Symbol]	CONCRETE	[Symbol]	EARTH
[Symbol]	TIMBER	[Symbol]	STEEL

WALL TYPES

- SW1 13MM PLASTERBOARD / 100MM STUD / 13MM PLASTERBOARD
- SW2 13MM WATER RESISTANT PLASTERBOARD / 100MM STUD / 13MM WATER RESISTANT PLASTERBOARD / 13MM TILE
- SW3 12MM TILE / 13MM WATER RESISTANT PLASTERBOARD / 100MM STUD / 13MM WATER RESISTANT PLASTERBOARD / 13MM TILE
- SW4 13MM WATER RESISTANT PLASTERBOARD / 100MM STUD / 13MM WATER RESISTANT PLASTERBOARD
- SW5 13MM CEMENT RENDER / 100MM BRICK / 100MM SUBSTRATE / 100MM STUD / 13MM WATER RESISTANT PLASTERBOARD / 12MM TILE

DOOR TYPES

- DO1 FLUSH DOOR 864 x 2032mm
- DO2 FLUSH DOOR 1000 x 2032mm
- DO3 BI-FOLD DOOR 3068 x 2105mm
- DO4 BI-FOLD DOOR 5844 x 2105mm

WINDOW TYPES

- WO1 FLUSH DOOR 864 x 2032mm
- WO2 FLUSH DOOR 1000 x 2032mm

ABBREVIATIONS

- FCL - FINISHED FLOOR LEVEL
- FCL - FINISHED CEILING LEVEL
- RP - PLASTERBOARD
- WC - WATER CLOSET
- ROP - RE-SELECTED CEILING PLAN
- MDF - MEDIUM DENSITY FIBREBOARD

KEYNOTE LEGEND



Key Value Keynote Text

- AP01 Refrigeration module B167045 by IBC
- AP03 Solid Door add-on module B167019 by IBC
- AP04 Drawer Unit add-on module B167019 by IBC
- AP07 Premium Glasswasher GM by Waltech
- AP08 Bench Top 600mm BT1800-LS by Waltech
- AP12 800 S Burner double gas oven RNB200 by Waltech
- AP14 Gas Griddle CP9600C-LS by Waltech
- AP15 Gas Griddle Taster CT8000G by WALDORF
- AP16 8000 Series Churng CH8000G-LS by Waltech
- AP18 Gas Fryer FFB200 by Waltech
- ED10 Glasswasher Station S231110 by IBC
- ED16 Storage Cabinet S251490 by IBC
- ED42 800 series benches SB155A by RBA
- ED43 Dishwasher Inset Bench with Size R17 20L by RBA
- ED50 CoffeeMachine (Yellow) FB803 groups by LaMarzocco
- FL29 Condo Outdoor Table
- FL30 Alamo Coffee Table
- FL31 Condo Dining Armchair
- FL32 Alamo Coffee Table
- FL34 Velours Dining Table
- MA01 Black Granite Stone Countertop
- MA02 Grey Ceramic Floor Tile
- MA03 Etching Exposed Brick
- MA04 Ceramic Wall Tile with Water Resistant Plasterboard
- MA05 Polished Concrete Floor
- MA06 Recycled Timber Paneling
- MA07 Cement Render over Brickwork
- MA08 Stainless Steel Glass Framework in Black Satin
- MA10 20mm Recycled Timber Panels used for Open Shelving
- SA01 Archival CD Hard Drive A514 by Dyon
- SA05 Jumbo toilet roll holder B2500 by RBA
- SA06 Conura Mounted Sanitary Napkin Dispenser S270 by RBA
- SA11 Full height basin RBAB88-100 by RBA
- SA12 Urinal Paneling Fixture
- SA13 Conura Toilet

NOTES

1 Furniture Plan
1 : 50

<p>Revisions</p> <table border="1"> <thead> <tr> <th>No</th> <th>Date</th> <th>Description</th> <th>Ver. App'd</th> </tr> </thead> <tbody> <tr> <td>01</td> <td>21.08.2018</td> <td>CONSTRUCTION DRAWINGS</td> <td>Approver</td> </tr> </tbody> </table>	No	Date	Description	Ver. App'd	01	21.08.2018	CONSTRUCTION DRAWINGS	Approver	<p>No scale drawings. Use figured dimensions only. Check and verify levels and dimensions on site prior to commencement of any work, the preparation of drawings or the fabrication of components. This drawing is copyright and can not be reproduced without written consent.</p>	<p>Client</p>	<p>True North</p>	<p>Billy Blue College of Design 46-52 Mountain Street, Ultimo, NSW 2007, Australia +61 (0)2 9999 9999</p>	<p>Project IDC304A Brief 2</p> <p>Project number</p>	<p>Drawing Title Furniture Plan</p> <p>Drawing Status NOT FOR CONSTRUCTION</p>	<p>Scale A03 01</p> <p>Drawing No A03 01</p> <p>Date 21.08.2018</p> <p>Drawn by Author</p>
No	Date	Description	Ver. App'd												
01	21.08.2018	CONSTRUCTION DRAWINGS	Approver												

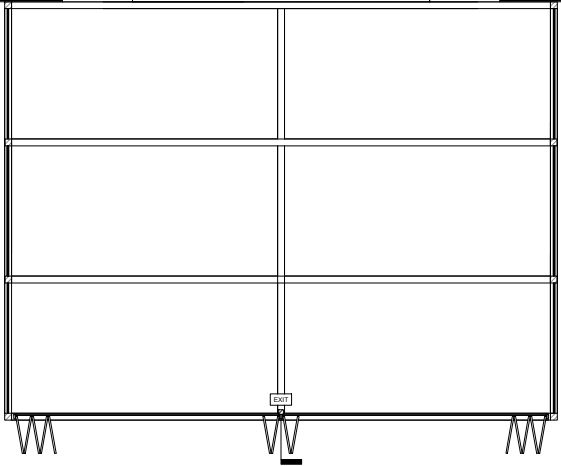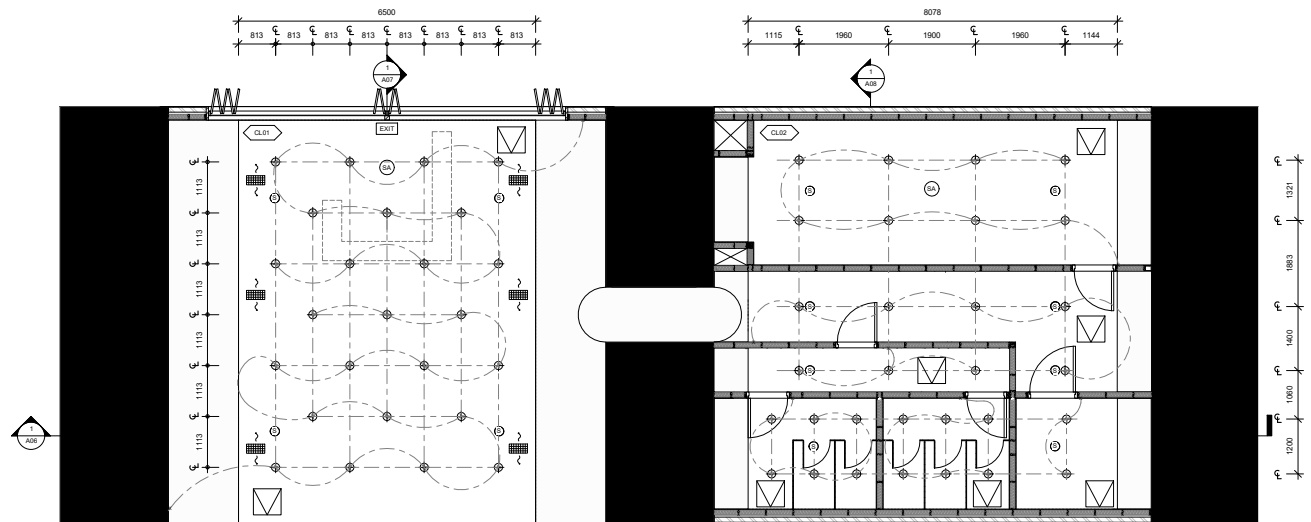

LEGEND

OUT PATTERN LEGEND

	EXISTING PLASTERBOARD		BRICK
	TILE		GRANITE
	TIMBER		CONCRETE
			EARTH
			STEEL

WALL TYPES

- SW1 13MM PLASTERBOARD / 100MM STUD / 13MM PLASTERBOARD
- SW2 13MM PLASTERBOARD / 100MM STUD / 13MM WATER RESISTANT PLASTERBOARD / 13MM TILE
- SW3 12MM TILE / 13MM WATER RESISTANT PLASTERBOARD / 100MM STUD / 13MM WATER RESISTANT PLASTERBOARD / 13MM TILE
- SW4 13MM WATER RESISTANT PLASTERBOARD / 100MM STUD / 13MM WATER RESISTANT PLASTERBOARD
- SW5 13MM CEMENT BRICKS / 100MM BRICK / 100MM SUBSTRATE / 100MM STUD / 13MM WATER RESISTANT PLASTERBOARD / 13MM TILE

DOOR TYPES

- DD1 FLUSH DOOR 864 x 2032mm
- DD2 FLUSH DOOR 1000 x 2032mm
- DD3 BIFOLD DOOR 3068 x 2105mm
- DD4 BIFOLD DOOR 5844 x 2105mm

WINDOW TYPES

- WD1 FLUSH DOOR 864 x 2032mm
- WD2 FLUSH DOOR 1000 x 2032mm

ABBREVIATIONS

- FCL - FINISHED FLOOR LEVEL
- FCL - FINISHED CEILING LEVEL
- RP - PLASTERBOARD
- WC - WATER CLOSET
- RCP - REFLECTED CEILING PLAN
- MDP - MEDIUM DENSITY FIBREBOARD

KEYNOTE LEGEND

Key Value Keynote Text


- AP01 Refrigeration module B1670A45 by IBC
- AP03 Bifold Door add-on module B16701B15 by IBC
- AP04 Drawer Unit add-on module B16701B15 by IBC
- AP07 Premium Glasswasher GM by Wabash
- AP08 Bench Top 600mm BT1800-LS by Walsdorf
- AP12 8003 8 Burners Double Gas cooktop RNB2005 by Walsdorf
- AP14 Gas Griddle CP18000-LS by Walsdorf
- AP15 Gas Griddle Taster CT8000G00 by WALDORF
- AP16 8000 Series Chargrill CH8000G-LS by Walsdorf
- AP18 Gas Fryer FB1200G by Walsdorf
- ED10 Glasswasher Station S203110 by IBC
- ED14 Storage Cabinet S201400 by IBC
- ED42 800 series benches SB1515A by IBC
- ED43 Dishwasher Inset Bench with Size R17120L by Pyno
- ED50 CoffeeMachine (Yellow) FB803 groups by LaMarzocco
- FL09 Conda Outdoor Table
- FL10 Alpacas Coffee Table
- FL11 Conda Dining Armchair
- FL12 Alpacas Coffee Table
- FL14 Vequesa Dining Table
- MA01 Black Granite Stone Countertop
- MA02 Grey Ceramic Floor Tile
- MA03 Existing Exposed Brick
- MA04 Ceramic Wall Tile with Water Resistant Plasterboard
- MA05 Polished Concrete Floor
- MA06 Recycled Timber Paneling
- MA07 Cement Render over Brickwork
- MA08 Stainless Steel Glazing Framework in Black Satin
- MA10 20mm Recycled Timber Panels used for Open Shelving
- SA01 Arnicak CE Hand Drier AS14 by Dyon
- SA05 Jumbo toilet roll holder S2500 by RBA
- SA06 Contra Mounted Sanitary Napkin Dispenser S270 by RBA
- SA11 Full height basin RBAB88-100 by RBA
- SA12 Urinal Panelling Fixture
- SA13 Ceramic Toilet

NOTES


RCP LEGEND

	WIRING		SMOKE ALARM		CEILING TAG
	LIGHTS		SPRINKLER		GRILL
	ONE WAY SWITCH		TWO WAY SWITCH		ACCESS PANEL
	CENTRELINE		EXIT		EXIT SIGN
					VENTILATION


1 Ground Level
1 : 50

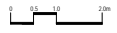

Revisions No Date Description Ver. App'd 01 21.08.2018 CONSTRUCTION DRAWINGS Approver	Do not scale drawings. Use figured dimensions only. Check and verify levels and dimensions on site prior to commencement of any work, the preparation of drawings or the fabrication of components. This drawing is copyright and can not be reproduced without written consent.	Client 	True North 	Billy Blue College of Design 46-52 Mountain Street, Ultimo, NSW 2007, Australia +61 (0)2 9999 9999 	Project IDC304A Brief 2 Project number	Drawing Title Reflected Ceiling Plan Drawing Status CONSTRUCTION DRAWINGS NOT FOR CONSTRUCTION	Scale Drawing No A04 01 Date 21.08.2018 Drawn by ER
--	--	-------------------	-----------------------	---	---	---	--

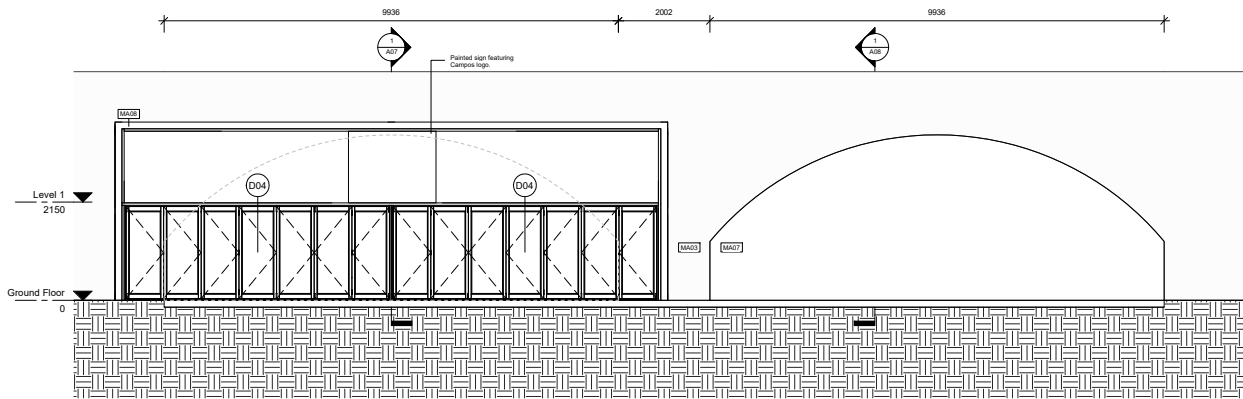


1 Shopfront South
1 : 50

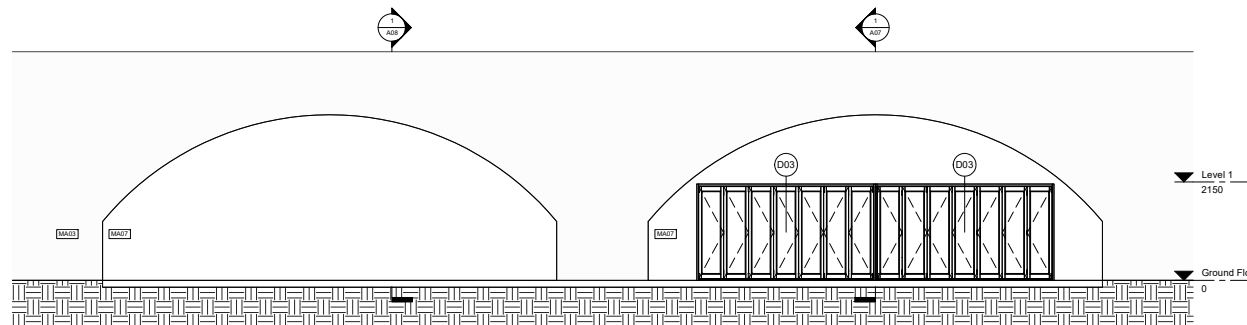

2 Shopfront North
1 : 50

LEGEND

CUT PATTERN LEGEND

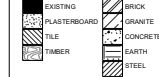

WALL TYPES

- SW1 13MM PLASTERBOARD / 100MM STUD / 13MM PLASTERBOARD
- SW2 13MM PLASTERBOARD / 100MM STUD / 13MM WATER RESISTANT PLASTERBOARD / 13MM TILE
- SW3 12MM TILE / 13MM WATER RESISTANT PLASTERBOARD / 100MM STUD / 13MM WATER RESISTANT PLASTERBOARD / 13MM TILE
- SW4 13MM WATER RESISTANT PLASTERBOARD / 100MM STUD / 13MM WATER RESISTANT PLASTERBOARD
- SW5 13MM CEMENT BRICKS / 100MM BRICK / 13MM SUBSTRATE / 100MM STUD / 13MM WATER RESISTANT PLASTERBOARD / 13MM TILE

DOOR TYPES

- DO1 FLUSH DOOR 864 x 2032mm
- DO2 FLUSH DOOR 1000 x 2032mm
- DO3 BIFOLD DOOR 3068 x 2105mm
- DO4 BIFOLD DOOR 584 x 2105mm

WINDOW TYPES

- WO1 FLUSH DOOR 864 x 2032mm
- WO2 FLUSH DOOR 1000 x 2032mm

ABBREVIATIONS

- FCL - FINISHED FLOOR LEVEL
- FCL - FINISHED CEILING LEVEL
- PR - PLASTERBOARD
- WC - WATER CLOSET
- RCP - REEFLECTED CEILING PLAN
- MDF - MEDIUM DENSITY FIBREBOARD

KEYNOTE LEGEND


Key Value Keynote Text

- AP01 Refrigeration module B1670A45 by IMC
- AP03 Bifold Door add-on module B1670115 by IMC
- AP04 Drawer Unit add-on module B1670115 by IMC
- AP07 Premium Glasswasher GM by Waltech
- AP08 Bench Top 600mm BT1800-LS by Waldorf
- AP12 8003 8 Burners double gas oven R982005 by Waldorf
- AP14 Gas Griddle CP9600C-LS by Waldorf
- AP15 Gas Griddle Taster CT8800G050 by WALDORF
- AP16 8000 Series Charge CH9800G-LS by Waldorf
- AP18 Gas Fryer FB9200G by Waldorf
- ED10 Glasswasher Station S235110 by IMC
- ED14 Storage Cabinet S251490 by IMC
- ED42 800 series benches SB815A by Pyno
- ED43 Dishwasher Inlet Basin with Size R17 20L by Pyno
- ED50 CoffeeMachine (Yellow) FB803 groups by LaMarzocco
- FL09 Condo Outdoor Sole
- FL10 Alpacas Coffee Table
- FL11 Condo Dining Armchair
- FL12 Alpacas Coffee Table
- FL14 Velours Dining Table
- MA01 Black Granite Stone Countertop
- MA02 Grey Ceramic Floor Tile
- MA03 Existing Exposed Brick
- MA04 Ceramic Wall Tile with Water Resistant Plasterboard
- MA05 Polished Concrete Floor
- MA06 Recycled Timber Paneling
- MA07 Cement Render over Brickwork
- MA08 Stainless Steel Glass Framework in Black Galn
- MA10 20mm Recycled Timber Panels used for Open Shelving
- SA01 Anabolic Oil Hand Drier AS14 by Dyson
- SA05 Jumbo toilet roll holder S2500 by RBA
- SA06 Conura Mounted Sanitary Napkin Dispenser S270 by RBA
- SA11 Full height basin RBAS881-100 by RBA
- SA12 Urinal/Panishing Fixture
- SA13 Conura Toilet

NOTES

Revisions No Date Description Ver. App'd 01 21.08.2018 CONSTRUCTION DRAWINGS Approver	Do not scale drawings. Use figured dimensions only. Check and verify levels and dimensions on site prior to commencement of any work, the preparation of drawings or the fabrication of components. This drawing is copyright and can not be reproduced without written consent.	Client 	True North 	Billy Blue College of Design 46-52 Mountain Street, Ultimo, NSW 2007, Australia +61 (0)2 9999 9999 	Project IDC304A Brief 2 Project number	Drawing Title Shopfront Elevation Drawing Status CONSTRUCTION DRAWINGS NOT FOR CONSTRUCTION	Scale Drawing No A05 01 Date 21.08.2018 Drawn by ER
--	--	-------------------	-----------------------	---	---	--	--

28/08/2018 4:55:12 PM

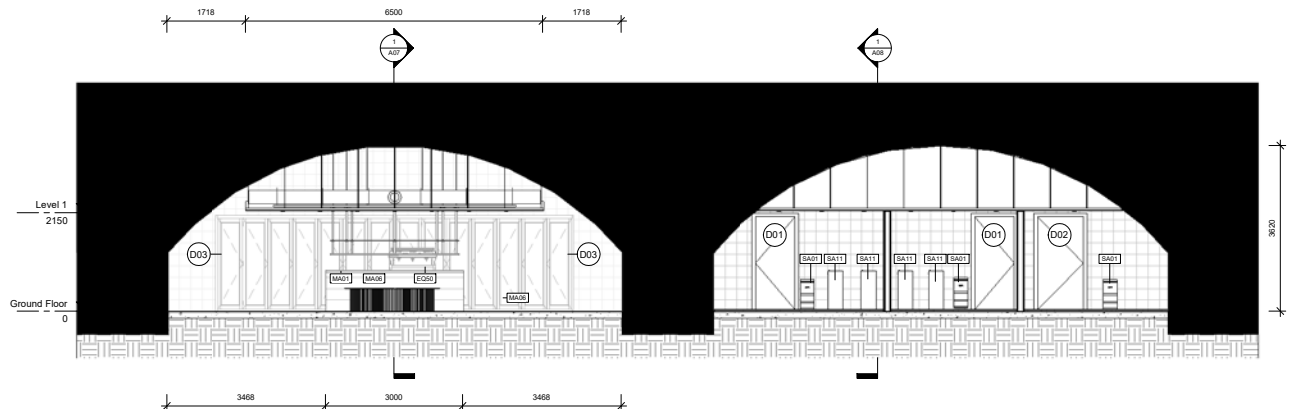

1 Section 1
1 : 50

LEGEND

- CUT PATTERN LEGEND**
- EXISTING
 - PLASTERBOARD
 - TILE
 - TIMBER
 - BRICK
 - GRANITE
 - CONCRETE
 - EARTH
 - STEEL

- WALL TYPES**
- SW1 13MM PLASTERBOARD / 100MM STUD / 13MM PLASTERBOARD
 - SW2 13MM PLASTERBOARD / 100MM STUD / 13MM WATER RESISTANT PLASTERBOARD / 13MM TILE
 - SW3 12MM TILE / 13MM WATER RESISTANT PLASTERBOARD / 100MM STUD / 13MM WATER RESISTANT PLASTERBOARD / 13MM TILE
 - SW4 13MM WATER RESISTANT PLASTERBOARD / 100MM STUD / 13MM WATER RESISTANT PLASTERBOARD
 - SW5 13MM CEMENT BRICKS / 100MM BRICK / 50MM SUBSTRATE / 100MM STUD / 13MM WATER RESISTANT PLASTERBOARD / 13MM TILE

- DOOR TYPES**
- D01 FLUSH DOOR 864 x 2032mm
 - D02 FLUSH DOOR 1000 x 2032mm
 - D03 BIFOLD DOOR 3068 x 2105mm
 - D04 BIFOLD DOOR 584 x 2105mm
- WINDOW TYPES**
- W01 FLUSH DOOR 864 x 2032mm
 - W02 FLUSH DOOR 1000 x 2032mm

- ABBREVIATIONS**
- FCL - FINISHED FLOOR LEVEL
 - FCL - FINISHED CEILING LEVEL
 - RP - PLASTERBOARD
 - WC - WATER CLOSET
 - RCF - REFLECTED CEILING PLAN
 - MDF - MEDIUM DENSITY FIBREBOARD


KEYNOTE LEGEND

- Key Value Keynote Text
- AP01 Refrigeration module B1670A5 by IMC
 - AP03 Bifold Door add-on module B16701B5 by IMC
 - AP04 Drawer Unit add-on module B16701B5 by IMC
 - AP07 Premium Glasswasher GM by Wabash
 - AP08 Bench Top 600mm BT1800-LS by Walsort
 - AP12 800's Burner Double sink oven R9820G by Walsort
 - AP14 Gas Grids CP9600-LS by Walsort
 - AP15 Gas Grids Taster CT8800G50 by WALDORF
 - AP16 8000 Series Charge CH8000G-LS by Walsort
 - AP18 Gas Fryer FB9200 by Walsort
 - EQ10 Glasswasher Station S235110 by IMC
 - EQ16 Storage Cabinet S251960 by IMC
 - EQ42 800 series benches SB1515A by Ryno
 - EQ43 Dishwasher Inset Sink with Size R17100L by RBA
 - EG01 CoffeeMachine (Yellow) FB803 groups by LaMarzocco
 - FL09 Conda Outdoor Table
 - FL10 Absola Coffee Table
 - FL11 Conda Dining Armchair
 - FL12 Absola Coffee Table
 - FL14 Vespaes Dining Table
 - MA01 Black Granite Stone Countertop
 - MA02 Grey Ceramic Floor Tile
 - MA03 Existing Exposed Brick
 - MA04 Ceramic Wall Tile with Water Resistant Plasterboard
 - MA05 Polished Concrete Floor
 - MA06 Recycled Timber Paneling
 - MA07 Cement Render over Brickwork
 - MA08 Stainless Steel Cabinet Framework in Black Satin
 - MA10 20mm Recycled Timber Panels used for Open Shelving
 - SA01 Aristo 26 Hand Dryer AS14 by Dyson
 - SA05 Jumbo toilet roll holder S2500 by RBA
 - SA06 Conda Mounted Sanitary Napkin Dispenser S270 by RBA
 - SA11 Full height basin RBAB881-100 by RBA
 - SA12 Urinal Panicking Fixture
 - SA13 Conema Toilet

NOTES




<p>Revisions</p> <table border="1"> <thead> <tr> <th>No</th> <th>Date</th> <th>Description</th> <th>Ver. App'd</th> </tr> </thead> <tbody> <tr> <td>01</td> <td>21.08.2018</td> <td>CONSTRUCTION DRAWINGS</td> <td>Approver</td> </tr> </tbody> </table>	No	Date	Description	Ver. App'd	01	21.08.2018	CONSTRUCTION DRAWINGS	Approver	<p>Client</p>	<p>True North</p>	<p>Billy Blue College of Design 46-52 Mountain Street, Ultimo, NSW 2007, Australia +61 (0)2 9999 9999</p>	<p>Project</p> <p>IDC304A Brief 2</p> <p>Project number</p>	<p>Drawing Title</p> <p>Section 1</p> <p>Drawing Status</p> <p>CONSTRUCTION DRAWINGS NOT FOR CONSTRUCTION</p>	<p>Scale</p> <p>Drawing No</p> <p>A06 01</p> <p>Date</p> <p>21.08.2018</p> <p>Drawn by</p> <p>ER</p>
No	Date	Description	Ver. App'd											
01	21.08.2018	CONSTRUCTION DRAWINGS	Approver											

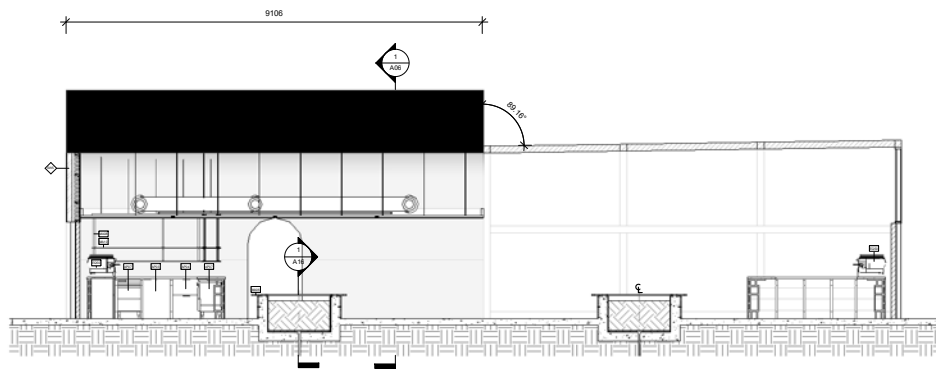

1 Section 2
1 : 50

LEGEND

CUT PATTERN LEGEND

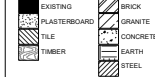

WALL TYPES



DOOR TYPES



WINDOW TYPES



ABBREVIATIONS

FFL - FINISHED FLOOR LEVEL
FCL - FINISHED CEILING LEVEL
PB - PLASTERBOARD
WC - WATER CLOSET
RCP - RE-ELECTED CEILING PLAN
MDF - MEDIUM DENSITY FIBREBOARD

KEYNOTE LEGEND


Key Value Keynote Text

AP01	Refrigeration module B1670A3 by IBC
AP03	Refrigeration module B1670B3 by IBC
AP04	Refrigeration module B1670C3 by IBC
AP07	Premium Glasswasher GM by Walsdorf
AP08	Bench Top 600mm BT600-LS by Walsdorf
AP12	800's Burner Double sink oven R98200 by Walsdorf
AP14	Gas Griddle CP9600-LS by Walsdorf
AP15	Gas Griddle Trolley CT8900G-LS by Walsdorf
AP16	8000 Series Charger CH8000-LS by Walsdorf
AP18	Gas Fryer FB9200 by Walsdorf
ED10	Glasswasher Station S235110 by IBC
ED16	Storage Cabinet S251490 by IBC
ED42	800 series benches SB815A by Ryno
ED43	Dishwasher Inlet Basin with Size R17100L by Ryno
ED50	CoffeeMachine (Yellow) FB803 groups by LaMarzocco
FL29	Contra Outdoor Table
FL30	Alpine Coffee Table
FL31	Contra Dining Armchair
FL32	Alpine Coffee Table
FL34	Vespa Dining Table
MA01	Black Granite Stone Countertop
MA02	Grey Ceramic Floor Tile
MA03	Exposed Concrete
MA04	Ceramic Wall Tile with Water Resistant Plasterboard
MA05	Polished Concrete Floor
MA06	Recycled Timber Paneling
MA07	Cement Render over Brickwork
MA08	Stainless Steel Cabinet Framework in Black Satin
MA10	20mm Recycled Timber Panels used for Open Shelving
SA01	Artistic 20 Hand Dryer AS14 by Dyson
SA05	Junjo toilet roll holder S2500 by RBA
SA06	Contra Mounted Sanitary Napkin Dispenser S270 by RBA
SA11	Full height basin RBAB88-100 by RBA
SA12	Universal Plumbing Fixture
SA13	Caroma Toilet

NOTES

<p>Revisions</p> <table border="1"> <thead> <tr> <th>No</th> <th>Date</th> <th>Description</th> <th>Ver. App'd</th> </tr> </thead> <tbody> <tr> <td>01</td> <td>21.08.2018</td> <td>CONSTRUCTION DRAWINGS</td> <td>Approver</td> </tr> </tbody> </table> <p>Do not scale drawings. Use figured dimensions only. Check and verify levels and dimensions on site prior to commencement of any work, the preparation of drawings or the fabrication of components. This drawing is copyright and can not be reproduced without written consent.</p>	No	Date	Description	Ver. App'd	01	21.08.2018	CONSTRUCTION DRAWINGS	Approver	<p>Client</p>	<p>True North</p> <p>Billy Blue College of Design 46-52 Mountain Street, Ultimo, NSW 2007, Australia +61 (0)2 9999 9999</p>	<p>Project</p> <p>IDC304A Brief 2</p> <p>Project number</p>	<p>Drawing Title</p> <p>Section 2</p> <p>Drawing Status</p> <p>CONSTRUCTION DRAWINGS NOT FOR CONSTRUCTION</p>	<p>Scale</p> <p>Drawing No</p> <p>A07 01</p> <p>Date</p> <p>21.08.2018</p> <p>Drawn by</p> <p>ER</p>
No	Date	Description	Ver. App'd										
01	21.08.2018	CONSTRUCTION DRAWINGS	Approver										

28/08/2018 4:55:18 PM

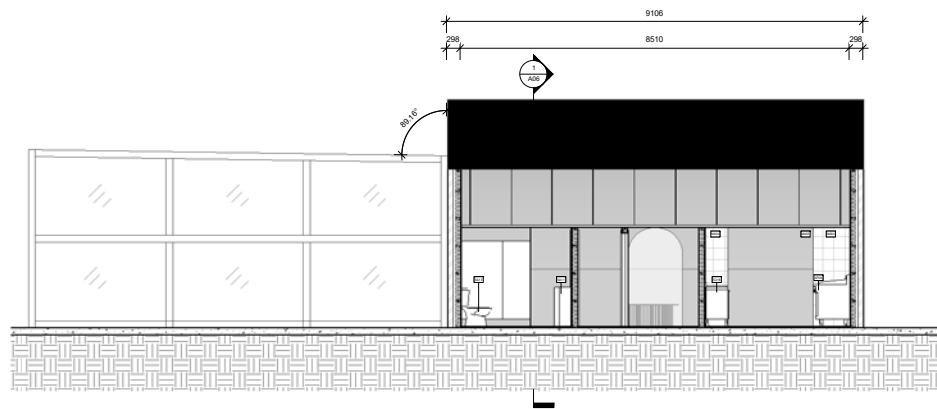

1 Section 3
1:50

LEGEND

CUT PATTERN LEGEND

	EXISTING		BRICK
	PLASTERBOARD		GRANITE
	TILE		CONCRETE
	TIMBER		EARTH
			STEEL

WALL TYPES

	13MM PLASTERBOARD / 100MM STUD / 13MM PLASTERBOARD
	13MM PLASTERBOARD / 100MM STUD / 13MM WATER RESISTANT PLASTERBOARD / 12MM TILE
	12MM TILE / 13MM WATER RESISTANT PLASTERBOARD / 100MM STUD / 13MM WATER RESISTANT PLASTERBOARD / 12MM TILE
	13MM WATER RESISTANT PLASTERBOARD / 100MM STUD / 13MM WATER RESISTANT PLASTERBOARD
	13MM CEMENT RENDER / 100MM BRICK / 100MM SUBSTRATE / 100MM STUD / 13MM WATER RESISTANT PLASTERBOARD / 12MM TILE

DOOR TYPES

	FLUSH DOOR 864 x 2032mm
	FLUSH DOOR 1000 x 2032mm
	BI-FOLD DOOR 3068 x 2105mm
	BI-FOLD DOOR 5844 x 2105mm

WINDOW TYPES

	FLUSH DOOR 864 x 2032mm
	FLUSH DOOR 1000 x 2032mm

ABBREVIATIONS

FCL - FINISHED FLOOR LEVEL
 FCL - FINISHED CEILING LEVEL
 RB - PLASTERBOARD
 WC - WATER CLOSET
 RCP - REFLECTED CEILING PLAN
 MDF - MEDIUM DENSITY FIBREBOARD

KEYNOTE LEGEND

Key Value Keynote Text


AP01	Refrigeration module B1670A3 by IBC
AP03	Ballit Door add-on module B16701B3 by IBC
AP04	Drawer Unit add-on module B16701B3 by IBC
AP07	Premium Glasswasher GM by Waterfor
AP08	Beach Tins 600mm BT600G-LS by Waterfor
AP12	800's Burners Double sided oven R9820G by Waterfor
AP14	Gas Griddle CP9600G-LS by Waterfor
AP15	Gas Griddle Trolley CT8800G-LS by WALDORF
AP16	8000 Series Charger CH8000G-LS by Waterfor
AP18	Gas Fryer FB9200G by Waterfor
ED10	Glasswasher Station S235110 by IBC
ED14	Storage Cabinet S251490 by IBC
ED42	800 series benches SB815A by Pyno
ED43	Dishwasher Inlet Bench with Sink R17120L by Pyno
ED50	CoffeeMachine (Yellow) FB803 group by LaMarzocco
FL09	Contra Outdoor Table
FL10	Alpaca Coffee Table
FL11	Contra Dining Armchair
FL12	Alpaca Coffee Table
FL14	Vegware Dining Table
MA01	Black Granite Stone Countertop
MA02	Grey Ceramic Floor Tile
MA03	Eating Exposed Brick
MA04	Ceramic Wall Tile with Water Resistant Plasterboard
MA05	Polished Concrete Floor
MA06	Recycled Timber Paneling
MA07	Cement Render over Brickwork
MA08	Stainless Steel Glass Framework in Black Satin
MA10	20mm Recycled Timber Panels used for Open Shelving
SA01	Antibac 20 Hand Drier AS14 by Dyson
SA05	Junjo toilet roll holder S2800 by RBA
SA06	Contra Mounted Sanitary Napkin Dispenser S270 by RBA
SA11	Full height basin RBAB88-100 by RBA
SA12	Universal Plumbing Fixture
SA13	Caroma Toilet

NOTES






<p>Revisions</p> <table border="1"> <thead> <tr> <th>No</th> <th>Date</th> <th>Description</th> <th>Ver. App'd</th> </tr> </thead> <tbody> <tr> <td>01</td> <td>21.08.2018</td> <td>CONSTRUCTION DRAWINGS</td> <td>Approver</td> </tr> </tbody> </table> <p>Do not scale drawings. Use figured dimensions only. Check and verify levels and dimensions on site prior to commencement of any work, the preparation of drawings or the fabrication of components. This drawing is copyright and can not be reproduced without written consent.</p>	No	Date	Description	Ver. App'd	01	21.08.2018	CONSTRUCTION DRAWINGS	Approver	<p>Client</p>	<p>True North</p> <p>Billy Blue College of Design 46-52 Mountain Street, Ultimo, NSW 2007, Australia +61 (0)2 9999 9999</p>	<p>Project</p> <p>IDC304A Brief 2</p> <p>Project number</p>	<p>Drawing Title</p> <p>Section 3</p> <p>Drawing Status</p> <p>CONSTRUCTION DRAWINGS NOT FOR CONSTRUCTION</p>	<p>Scale</p> <p>Drawing No</p> <p>A08 01</p> <p>Date</p> <p>21.08.2018</p> <p>Drawn by</p> <p>ER</p>
No	Date	Description	Ver. App'd										
01	21.08.2018	CONSTRUCTION DRAWINGS	Approver										

28/08/2018 4:59:22 PM

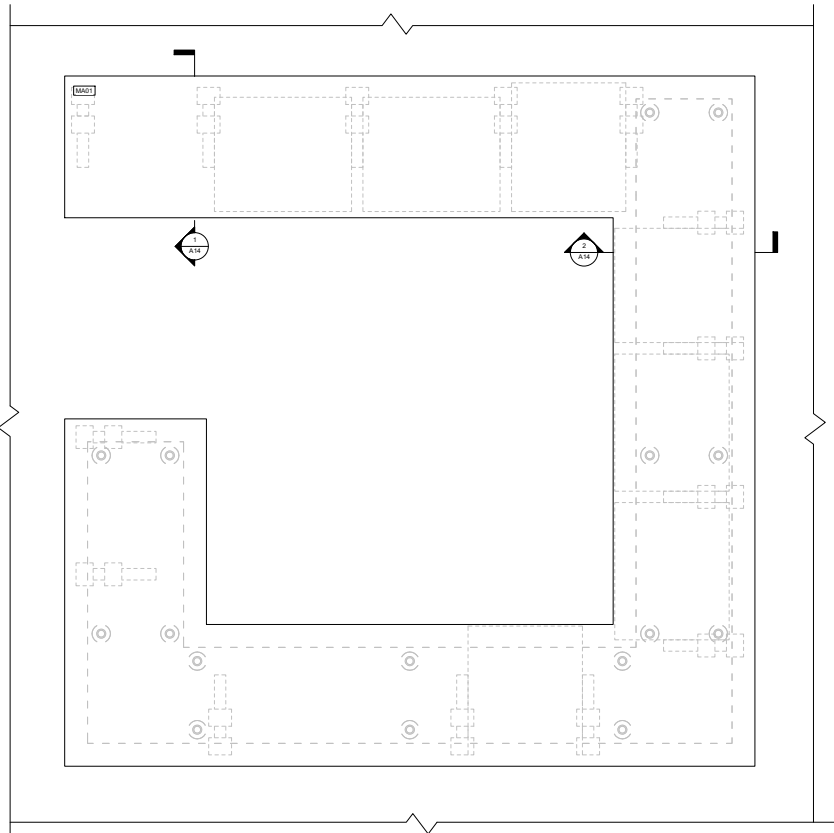

1 Coffee Prep Joinery Plan
1 : 10

LEGEND

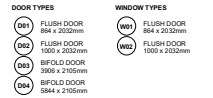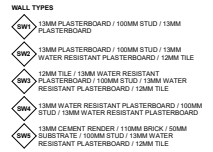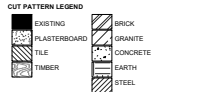

ABBREVIATIONS

FCL - FINISHED FLOOR LEVEL
 FCL - FINISHED CEILING LEVEL
 RB - PLASTERBOARD
 WC - WATER CLOSET
 RCP - RE-ELECTED CEILING PLAN
 MDF - MEDIUM DENSITY FIBREBOARD

KEYNOTE LEGEND


Key Value	Keynote Text
AP01	Refrigeration module B1670A45 by IMC
AP03	Refrigeration module B1670A15 by IMC
AP04	Drawer Unit add-on module B1670A15 by IMC
AP07	Premium Glasswasher GM by Walsdorf
AP08	Refrigeration module B1670A15 by IMC
AP12	Gas Griddle 600mm CF8900G-LS by Walsdorf
AP14	Gas Griddle 600mm CF8900G-LS by Walsdorf
AP15	Gas Griddle 600mm CF8900G-LS by Walsdorf
AP16	Gas Griddle 600mm CF8900G-LS by Walsdorf
AP18	Gas Fryer FB8200 by Walsdorf
AP19	Gas Fryer FB8200 by Walsdorf
AP20	Gas Oven 600mm CF8900G-LS by Walsdorf
AP21	Gas Hob 600mm CF8900G-LS by Walsdorf
ED10	Storage Cabinet S263110 by IMC
ED14	Storage Cabinet S263110 by IMC
ED24	800 series benches SB155A by Pyno
ED25	800 series benches SB155A by Pyno
ED30	Coffee Machine (Yellow) FB803 group by LaMarzocco
FL09	Countertop
FL10	Aluminum Countertop
FL11	Aluminum Countertop
FL12	Aluminum Countertop
FL13	Aluminum Countertop
FL14	Aluminum Countertop
MA01	Black Granite Stone Countertop
MA02	Grey Ceramic Floor Tile
MA03	Etching Exposed Brick
MA04	Ceramic Wall Tile with Water Resistant Plasterboard
MA05	Polished Concrete Floor
MA06	Recycled Timber Paneling
MA07	Cement Render over Brickwork
MA08	Stainless Steel Glass Framework in Black Satin
MA09	20mm Recycled Timber Panels used for Open Shelving
SA01	Antibac 260 Hand Dryer AS14 by Dymon
SA05	Junjo toilet roll holder B2800 by RBA
SA06	Contura Mounted Sanitary Napkin Disposal B270 by RBA
SA11	Full height basin RB4888-100 by RBA
SA12	Urinal/Handing Fixture
SA13	Caroma Toilet

NOTES



<p>Revisions</p> <table border="1"> <thead> <tr> <th>No</th> <th>Date</th> <th>Description</th> <th>Ver.</th> <th>App'd</th> </tr> </thead> <tbody> <tr> <td>01</td> <td>21.08.2018</td> <td>CONSTRUCTION DRAWINGS</td> <td></td> <td>Approver</td> </tr> </tbody> </table>	No	Date	Description	Ver.	App'd	01	21.08.2018	CONSTRUCTION DRAWINGS		Approver	<p>Do not scale drawings. Use figured dimensions only. Check and verify levels and dimensions on site prior to commencement of any work, the preparation of drawings or the fabrication of components. This drawing is copyright and can not be reproduced without written consent.</p>	<p>Client</p>	<p>True North</p>	<p>Billy Blue College of Design 46-52 Mountain Street, Ultimo, NSW 2007, Australia +61 (0)2 9999 9999</p>	<p>Project IDC304A Brief 2</p> <p>Project number</p>	<p>Drawing Title Coffee Prep Area Joinery Plan</p> <p>Drawing Status CONSTRUCTION DRAWINGS NOT FOR CONSTRUCTION</p>	<p>Scale A09 01</p> <p>Date 21.08.2018</p> <p>Drawn by Author</p>	<p>Drawing No A09 01</p> <p>Issue 01</p>
No	Date	Description	Ver.	App'd														
01	21.08.2018	CONSTRUCTION DRAWINGS		Approver														

28/08/2018 4:56:24 PM

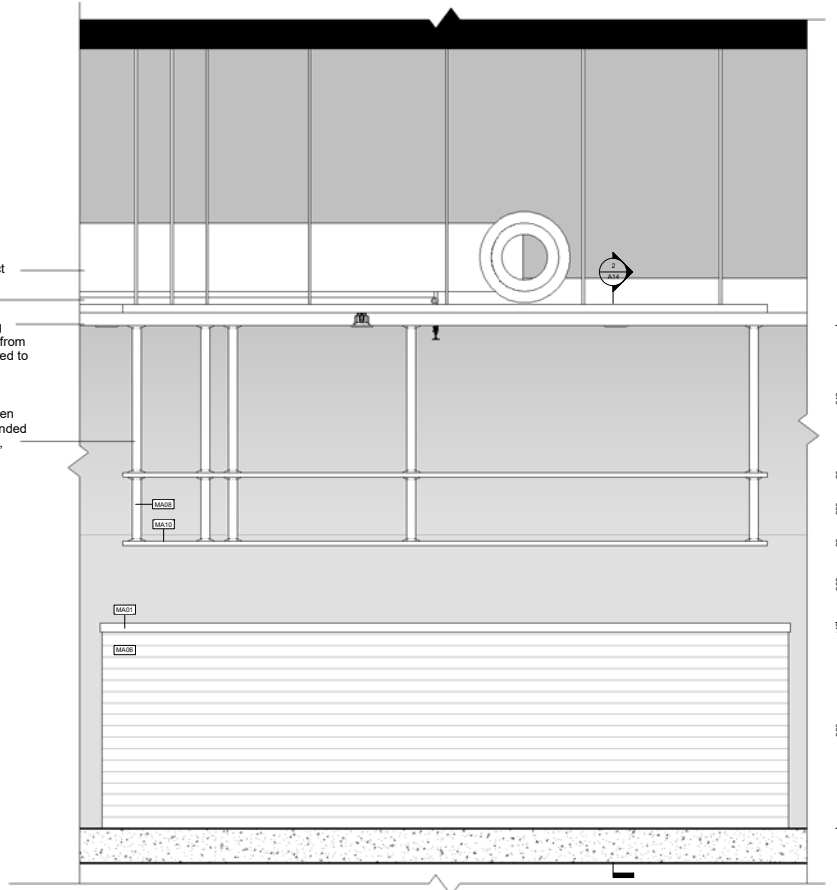

1 Elevation 1
1 : 10

LEGEND

CUT PATTERN LEGEND

	EXISTING		BRICK
	PLASTERBOARD		GRANITE
	TILE		CONCRETE
	TIMBER		EARTH
	STEEL		STEEL

WALL TYPES

	13MM PLASTERBOARD / 100MM STUD / 13MM PLASTERBOARD
	13MM PLASTERBOARD / 100MM STUD / 13MM WATER RESISTANT PLASTERBOARD / 12MM TILE
	12MM TILE / 13MM WATER RESISTANT PLASTERBOARD / 100MM STUD / 13MM WATER RESISTANT PLASTERBOARD / 12MM TILE
	13MM WATER RESISTANT PLASTERBOARD / 100MM STUD / 13MM WATER RESISTANT PLASTERBOARD
	13MM CEMENT RENDER / 100MM BRICK / 50MM SUBSTRATE / 100MM STUD / 13MM WATER RESISTANT PLASTERBOARD / 12MM TILE

DOOR TYPES

	FLUSH DOOR 864 x 2032mm
	FLUSH DOOR 1000 x 2032mm
	BIFOLD DOOR 3068 x 2105mm
	BIFOLD DOOR 5844 x 2105mm

WINDOW TYPES

	FLUSH DOOR 864 x 2032mm
	FLUSH DOOR 1000 x 2032mm

ABBREVIATIONS

FCL - FINISHED FLOOR LEVEL
 FCL - FINISHED CEILING LEVEL
 PR - PLASTERBOARD
 WC - WATER CLOSET
 RCP - RE-ELECTED CEILING PLAN
 MDF - MEDIUM DENSITY FIBREBOARD

KEYNOTE LEGEND

Key Value Keynote Text

AP01	Refrigeration module B167045 by IBC
AP03	Roller Door add-on module B167015 by IBC
AP04	Drawer Unit add-on module B167015 by IBC
AP07	Premium Glasswasher GM by Wairtech
AP08	Bench Top 600mm BT1800-LS by Wairtech
AP12	800's Burner Double oven R80002 by Wairtech
AP14	Gas Griddle CP1800C-LS by Wairtech
AP15	Gas Griddle Taster CT8000G02 by WALDORF
AP18	8000 Series Charge CH8000G-LS by Wairtech
AP19	Gas Fryer FB1800G by Wairtech
ED10	Glasswasher Station S203110 by IBC
ED14	Storage Cabinet S201400 by IBC
ED42	800 series benches SB1815A by RBA
ED43	Dishwasher Inlet Basin with Size R17120L by RBA
ED50	CoffeeMachine (Yellow) FB803 groups by LaMarzocco
FL09	Contra Outdoor Table
FL10	Alpine Coffee Table
FL11	Contra Dining Armchair
FL12	Alpine Coffee Table
FL14	Vegware Dining Table
MA01	Black Granite Stone Counter Top
MA02	Grey Ceramic Floor Tile
MA03	Etching Exposed Brick
MA04	Ceramic Wall Tile with Water Resistant Plasterboard
MA05	Polished Concrete Floor
MA06	Recycled Timber Paneling
MA07	Cement Render over Brickwork
MA08	Stainless Steel Glass Framework in Black Bath
MA10	20mm Recycled Timber Panels used for Open Shelving
SA01	Artistic CD Hand Drawer AS14 by Dixon
SA05	Junjo toilet roll holder S2500 by RBA
SA06	Contra Mounted Sanitary Napkin Dispenser S270 by RBA
SA11	Full height basin RB4881-100 by RBA
SA12	Urinal Paneling Fixture
SA13	Caroma Toilet


NOTES

Revisions No Date Description Ver. App'd 01 21.08.2018 CONSTRUCTION DRAWINGS Approver	Do not scale drawings. Use figured dimensions only. Check and verify levels and dimensions on site prior to commencement of any work, the preparation of drawings or the fabrication of components. This drawing is copyright and can not be reproduced without written consent.	Client 	True North Billy Blue College of Design 46-52 Mountain Street, Ultimo, NSW 2007, Australia +61 (0)2 9999 9999 	Project IDC304A Brief 2 Project number	Drawing Title Coffee Prep Area Joinery Elevation 1 Drawing Status CONSTRUCTION DRAWINGS NOT FOR CONSTRUCTION	Scale Drawing No A10 01 Date 21.08.2018 Drawn by Author
--	--	-------------------	---	---	--	--

28/08/2018 4:50:28 PM

① Elevation 2
1 : 10

Air conditioning duct
Sprinkler
Plasterboard ceiling system suspended from brick roof, screw fixed to steel framework.
Timber and pipe open shelving unit suspended from ceiling system, screw fixed to steel framework.

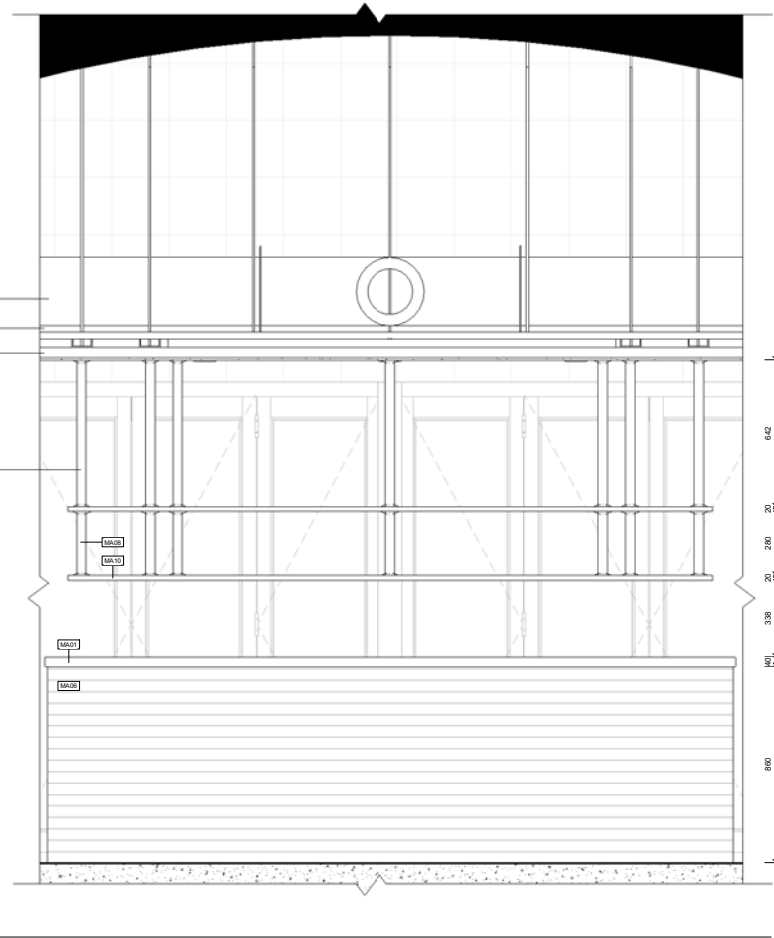

LEGEND

- CUT PATTERN LEGEND**
- CASTING
 - PLASTERBOARD
 - TILE
 - TIMBER
 - BRICK
 - GRANITE
 - CONCRETE
 - EARTH
 - STEEL
- WALL TYPES**
- SW1 13MM PLASTERBOARD / 100MM STUD / 13MM PLASTERBOARD
 - SW2 13MM PLASTERBOARD / 100MM STUD / 13MM WATER RESISTANT PLASTERBOARD / 12MM TILE
 - SW3 12MM TILE / 13MM WATER RESISTANT PLASTERBOARD / 100MM STUD / 13MM WATER RESISTANT PLASTERBOARD / 12MM TILE
 - SW4 13MM WATER RESISTANT PLASTERBOARD / 100MM STUD / 13MM WATER RESISTANT PLASTERBOARD
 - SW5 13MM CEMENT BRICKS / 100MM BRICK / 100MM SUBSTRATE / 100MM STUD / 13MM WATER RESISTANT PLASTERBOARD / 12MM TILE
- DOOR TYPES**
- DD1 FLUSH DOOR 864 x 2032mm
 - DD2 FLUSH DOOR 1000 x 2032mm
 - DD3 BIFOLD DOOR 3068 x 2105mm
 - DD4 BIFOLD DOOR 584 x 2105mm
- WINDOW TYPES**
- WD1 FLUSH DOOR 864 x 2032mm
 - WD2 FLUSH DOOR 1000 x 2032mm


- ABBREVIATIONS**
- FCL - FINISHED FLOOR LEVEL
 - FCL - FINISHED CEILING LEVEL
 - RP - PLASTERBOARD
 - WC - WATER CLOSET
 - RCF - RE-ELECTED CEILING PLAN
 - MDF - MEDIUM DENSITY FIBREBOARD

- KEYNOTE LEGEND**
- Key Value Keynote Text
- AP01 Refrigeration module B1670A5 by IBC
 - AP03 Bifold Door add-on module B16701B by IBC
 - AP04 Drawer Unit add-on module B16701B by IBC
 - AP07 Premium Glasswasher GM by Wabash
 - AP08 Bench Top 600mm BT1800-LS by Wabash
 - AP12 8003 8 Burner double sink oven R9820G by Wabash
 - AP14 Gas Griddle CP9600C-LS by Wabash
 - AP15 Gas Griddle Tender CT8800G80 by WALDORF
 - AP16 8000 Series Charge CH8000G-LS by Wabash
 - AP18 Gas Fryer FB8200 by Wabash
 - EQ10 Glasswasher Station S235110 by IBC
 - EQ14 Storage Cabinet S251490 by IBC
 - EQ42 800 series benches SB155A by Pyno
 - EQ43 Dishwasher Inlet Bench with Sink R17100L by Pyno
 - EQ50 CoffeeMachine (Yellow) FB803 groups by LaMarzocco
 - FL09 Condo Outdoor Sole
 - FL10 Alpac Coffee Table
 - FL11 Condo Dining Armchair
 - FL12 Alpac Coffee Table
 - FL14 Vegware Dining Table
 - MA01 Black Granite Stone Countertop
 - MA02 Grey Ceramic Floor Tile
 - MA03 Existing Exposed Brick
 - MA04 Ceramic Wall Tile with Water Resistant Plasterboard
 - MA05 Polished Concrete Floor
 - MA06 Recycled Timber Paneling
 - MA07 Cement Render over Brickwork
 - MA08 Stainless Steel Glazed Framework in Black Satin
 - MA10 20mm Recycled Timber Panels used for Open Shelving
 - SA01 Artek 62 Hand Chair A514 by Duxet
 - SA05 Jumbo toilet roll holder B2800 by RBA
 - SA06 Conura Mounted Sanitary Napkin Dispenser B270 by RBA
 - SA11 Full height basin RBAB881-100 by RBA
 - SA12 Urinal Paneling Fixture
 - SA13 Conura Toilet

NOTES

<p>Revisions</p> <table border="1"> <thead> <tr> <th>No</th> <th>Date</th> <th>Description</th> <th>Ver. App'd</th> </tr> </thead> <tbody> <tr> <td>01</td> <td>21.08.2018</td> <td>CONSTRUCTION DRAWINGS</td> <td>Approver</td> </tr> </tbody> </table>	No	Date	Description	Ver. App'd	01	21.08.2018	CONSTRUCTION DRAWINGS	Approver	<p>Client</p> <p>Campos</p>	<p>True North</p> <p>Billy Blue College of Design 46-52 Mountain Street, Ultimo, NSW 2007, Australia +61 (0)2 9999 9999</p> <p>BILLY BLUE COLLEGE OF DESIGN</p> <p>TORRENS UNIVERSITY AUSTRALIA</p> <p>LAUREATE INTERNATIONAL UNIVERSITY</p>	<p>Project</p> <p>IDC304A Brief 2</p> <p>Project number</p>	<p>Drawing Title</p> <p>Coffee Prep Area Joinery Elevation 2</p> <p>Drawing Status</p> <p>CONSTRUCTION DRAWINGS NOT FOR CONSTRUCTION</p>	<p>Scale</p> <p>Drawing No</p> <p>A11 01</p> <p>Date</p> <p>21.08.2018</p> <p>Drawn by</p> <p>Author</p>
No	Date	Description	Ver. App'd										
01	21.08.2018	CONSTRUCTION DRAWINGS	Approver										

28/08/2018 4:50:31 PM

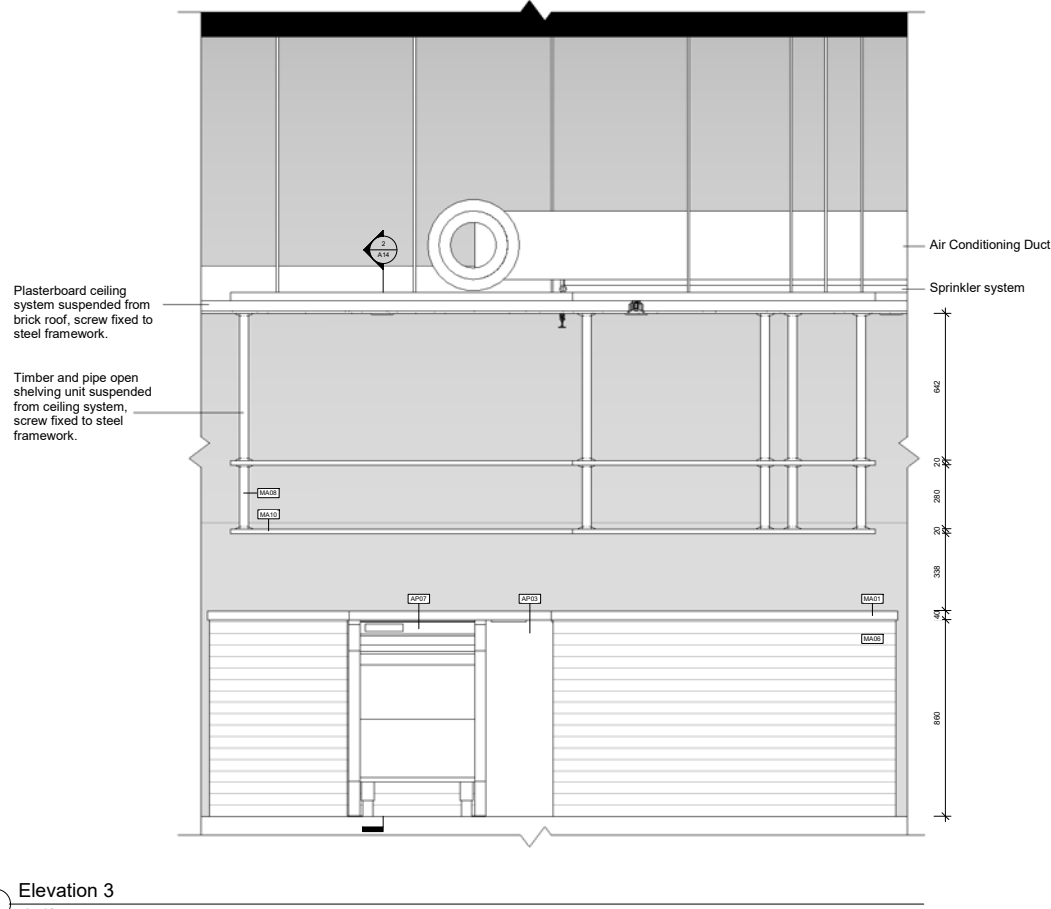

① Elevation 3
1 : 10

LEGEND

OUT PATTERN LEGEND

	EXISTING PLASTERBOARD		BRICK
	TILE		GRANITE
	TIMBER		CONCRETE
			EARTH
			STEEL

WALL TYPES

	13MM PLASTERBOARD / 100MM STUD / 13MM PLASTERBOARD
	13MM PLASTERBOARD / 100MM STUD / 13MM WATER RESISTANT PLASTERBOARD / 12MM TILE
	12MM TILE / 13MM WATER RESISTANT PLASTERBOARD / 100MM STUD / 13MM WATER RESISTANT PLASTERBOARD / 12MM TILE
	13MM WATER RESISTANT PLASTERBOARD / 100MM STUD / 13MM WATER RESISTANT PLASTERBOARD
	13MM CEMENT RENDER / 100MM BRICK / 100MM SUBSTRATE / 100MM STUD / 13MM WATER RESISTANT PLASTERBOARD / 12MM TILE

DOOR TYPES

	FLUSH DOOR 864 x 2032mm		FLUSH DOOR 864 x 2032mm
	FLUSH DOOR 1000 x 2032mm		FLUSH DOOR 1000 x 2032mm
	BIFOLD DOOR 3068 x 2105mm		BIFOLD DOOR 3068 x 2105mm
	BIFOLD DOOR 584 x 2105mm		

WINDOW TYPES

	FLUSH DOOR 864 x 2032mm
	FLUSH DOOR 1000 x 2032mm

ABBREVIATIONS


FCL - FINISHED FLOOR LEVEL
 FCL - FINISHED CEILING LEVEL
 RP - PLASTERBOARD
 WC - WATER CLOSET
 RCP - RE-ELECTED CEILING PLAN
 MDF - MEDIUM DENSITY FIBREBOARD

KEYNOTE LEGEND


Key Value Keynote Text

AP01	Refrigeration module B167045 by IBC
AP03	Ballit Door add-on module B167019 by IBC
AP04	Drawer Unit add-on module B167019 by IBC
AP07	Premium Glasswasher GM by Wabash
AP08	Bench Top 600mm BT1800-LS by Wabash
AP12	800's Burners Double Jute Oven R98200 by Wabash
AP14	Gas Grids CP9600C-LS by Wabash
AP15	Gas Grids Transfer CT8800G90 by WALDORF
AP16	8000 Series Charge CH8000G-LS by Wabash
AP18	Gas Fryer FB9200 by Wabash
EQ10	Glasswasher Station S263110 by IBC
EQ14	Storage Cabinet S261490 by IBC
EQ42	800 series benches SB815A by RBA
EQ43	Glasswasher Unit Bench with Sink R17120L by RBA
EQ50	CoffeeMachine (Yellow) FB803 group by LaMarzocco
FL09	Contia Outdoor Table
FL10	Albino Coffee Table
FL11	Contia Dining Armchair
FL12	Albino Coffee Table
FL14	Vespa Dining Table
MA01	Black Granite Stone Countertop
MA02	Grey Ceramic Floor Tile
MA03	Existing Exposed Brick
MA04	Ceramic Wall Tile with Water Resistant Plasterboard
MA05	Polished Concrete Floor
MA06	Recycled Timber Paneling
MA07	Cement Render over Brickwork
MA08	Stainless Steel Cabinet Framework in Black Satin
MA10	20mm Recycled Timber Panels used for Open Shelving
SA01	Arabic Oil Hand Dryer AS14 by Dyon
SA05	Junjo toilet roll holder B2800 by RBA
SA06	Contia Mounted Sanitary Napkin Disposal S270 by RBA
SA11	Full height basin RBAB88-100 by RBA
SA12	Urinal Paneling Fixture
SA13	Caroma Toilet

NOTES

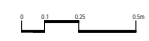

Revisions No Date Description Ver. App'd 01 21.08.2018 CONSTRUCTION DRAWINGS Approver	Do not scale drawings. Use figured dimensions only. Check and verify levels and dimensions on site prior to commencement of any work, the preparation of drawings or the fabrication of components. This drawing is copyright and can not be reproduced without written consent.	Client 	True North 	Billy Blue College of Design 46-52 Mountain Street, Ultimo, NSW 2007, Australia +61 (0)2 9999 9999 	Project IDC304A Brief 2 Project number	Drawing Title Coffee Prep Area Joinery Elevation 3 Drawing Status CONSTRUCTION DRAWINGS NOT FOR CONSTRUCTION	Scale Drawing No 112 Issue 01 Date 21.08.2018 Drawn by Author
--	--	-------------------	-----------------------	---	---	--	--

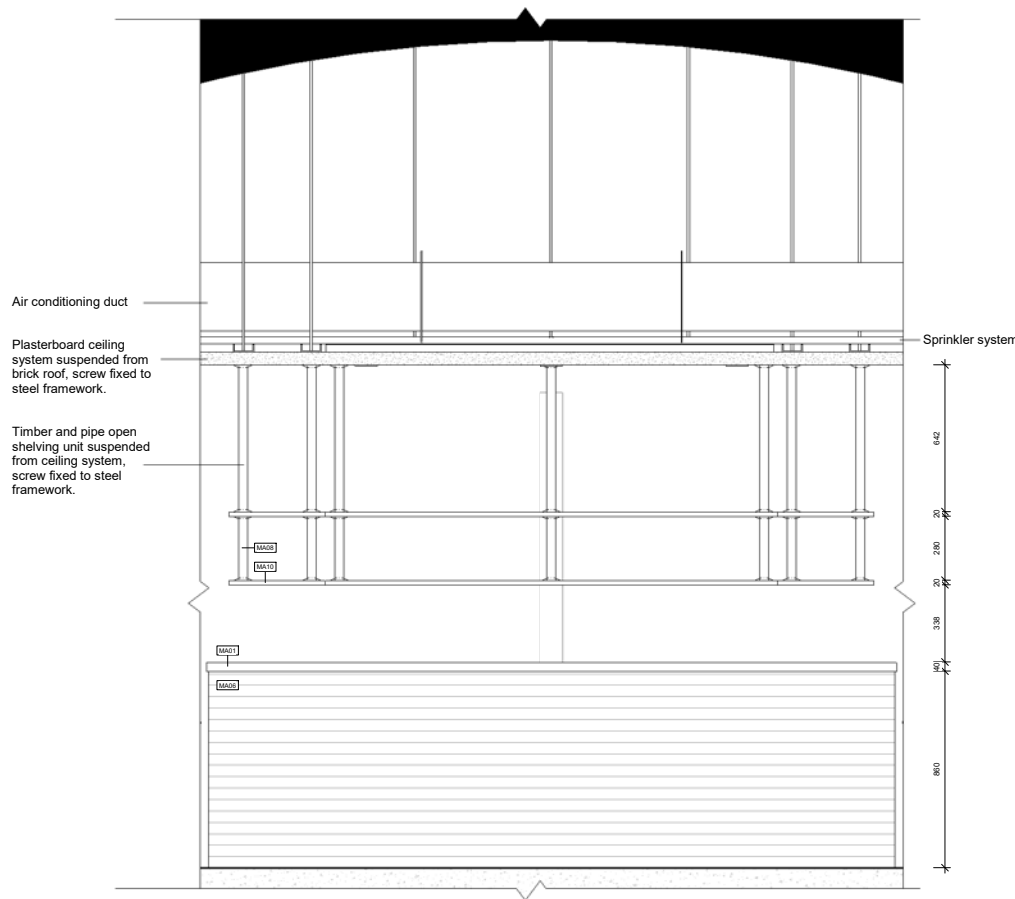

① Elevation 4
1:10

LEGEND

- CUT PATTERN EXISTING**
- EXISTING BRICK
 - EXISTING PLASTERBOARD
 - EXISTING TILE
 - EXISTING TIMBER
 - EXISTING CONCRETE
 - EXISTING EARTH
 - EXISTING STEEL

- WALL TYPES**
- 13MM PLASTERBOARD / 100MM STUD / 13MM PLASTERBOARD
 - 13MM PLASTERBOARD / 100MM STUD / 13MM WATER RESISTANT PLASTERBOARD / 12MM TILE
 - 12MM TILE / 13MM WATER RESISTANT PLASTERBOARD / 100MM STUD / 13MM WATER RESISTANT PLASTERBOARD / 12MM TILE
 - 13MM WATER RESISTANT PLASTERBOARD / 100MM STUD / 13MM WATER RESISTANT PLASTERBOARD
 - 13MM CEMENT RENDER / 100MM BRICK / 100MM SUBSTRATE / 100MM STUD / 13MM WATER RESISTANT PLASTERBOARD / 12MM TILE

- DOOR TYPES**
- FLUSH DOOR 864 x 2032mm
 - FLUSH DOOR 1000 x 2032mm
 - BIFOLD DOOR 3068 x 2105mm
 - BIFOLD DOOR 584 x 2105mm
- WINDOW TYPES**
- FLUSH DOOR 864 x 2032mm
 - FLUSH DOOR 1000 x 2032mm


- ABBREVIATIONS**
- FCL - FINISHED FLOOR LEVEL
 - FCL - FINISHED CEILING LEVEL
 - RP - PLASTERBOARD
 - WC - WATER CLOSET
 - RCF - RELECTED CEILING PLAN
 - MDF - MEDIUM DENSITY FIBREBOARD

- KEYNOTE LEGEND**
- Key Value Keynote Text
- AP01 Refrigeration module B167045 by IBC
 - AP03 Bifold Door add-on module B167019 by IBC
 - AP04 Drawer Unit add-on module B167019 by IBC
 - AP07 Premium Glasswasher GM by Walford
 - AP08 Bench Top 600mm BT1800-LS by Walford
 - AP12 800 S Burners double oven R80200 by Walford
 - AP14 Gas Griddle CP9600C-LS by Walford
 - AP15 Gas Griddle Taster CT8000G-LS by Walford
 - AP16 8000 Series Charge CH8000G-LS by Walford
 - AP18 Gas Fryer FB8200 by Walford
 - EQ10 Glasswasher Station S235110 by IBC
 - EQ14 Storage Cabinet S251490 by IBC
 - EQ42 800 series benches SB155A by Pyno
 - EQ43 Dishwasher Inset Bench with Sink R17120L by Pyno
 - EQ50 CoffeeMachine (Yellow) FB803 groups by LaMarzocco
 - FL09 Conda Outdoor Table
 - FL10 Alpacas Coffee Table
 - FL11 Conda Dining Armchair
 - FL12 Alpacas Coffee Table
 - FL13 Vespa Dining Table
 - FL14 Vespa Dining Table
 - MA01 Black Granite Stone Counter Top
 - MA02 Grey Ceramic Floor Tile
 - MA03 Existing Exposed Brick
 - MA04 Ceramic Wall Tile with Water Resistant Plasterboard
 - MA05 Polished Concrete Floor
 - MA06 Recycled Timber Paneling
 - MA07 Cement Render over Brickwork
 - MA08 Stainless Steel Glazing Framework in Black Satin
 - MA10 20mm Recycled Timber Panels used for Open Shelving
 - SA01 Arnicak 20 Hand Drier AS14 by Dyson
 - SA05 Jumbo toilet roll holder S2500 by RBA
 - SA06 Conda Mounted Sanitary Napkin Dispenser S270 by RBA
 - SA11 Full height basin RBAB88-100 by RBA
 - SA12 Urinal/Phishing Fixture
 - SA13 Conda Toilet


NOTES

<p>Revisions</p> <table border="1"> <thead> <tr> <th>No</th> <th>Date</th> <th>Description</th> <th>Ver. App'd</th> </tr> </thead> <tbody> <tr> <td>01</td> <td>21.08.2018</td> <td>CONSTRUCTION DRAWINGS</td> <td>Approver</td> </tr> </tbody> </table>		No	Date	Description	Ver. App'd	01	21.08.2018	CONSTRUCTION DRAWINGS	Approver	<p>Client</p>	<p>True North</p>	<p>Billy Blue College of Design 46-52 Mountain Street, Ultimo, NSW 2007, Australia +61 (0)2 9999 9999</p>	<p>Project</p> <p>IDC304A Brief 2</p> <p>Project number</p>	<p>Drawing Title</p> <p>Coffee Prep Area Joinery Elevation 4</p> <p>Drawing Status</p> <p>CONSTRUCTION DRAWINGS NOT FOR CONSTRUCTION</p>	<p>Scale</p> <p>Drawing No</p> <p>A13 01</p> <p>Date</p> <p>21.08.2018</p> <p>Drawn by</p> <p>Author</p>
No	Date	Description	Ver. App'd												
01	21.08.2018	CONSTRUCTION DRAWINGS	Approver												

28/08/2018 4:59:37 PM

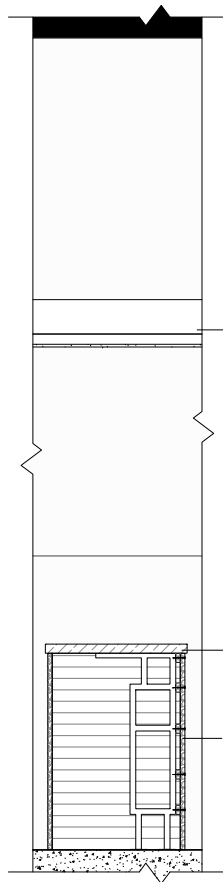

① Joinery Detail Section 1
1 : 10

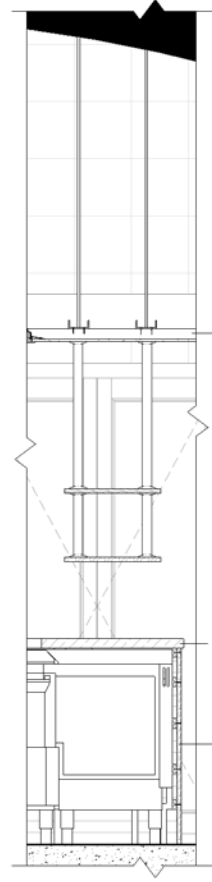

② Joinery Detail Section 2
1 : 10

LEGEND

OUT PATTERN LEGEND

	EXISTING		BRICK
	PLASTERBOARD		GRANITE
	TILE		CONCRETE
	TIMBER		EARTH
			STEEL

WALL TYPES

	13MM PLASTERBOARD / 100MM STUD / 13MM PLASTERBOARD
	13MM PLASTERBOARD / 100MM STUD / 13MM WATER RESISTANT PLASTERBOARD / 12MM TILE
	12MM TILE / 13MM WATER RESISTANT PLASTERBOARD / 100MM STUD / 13MM WATER RESISTANT PLASTERBOARD / 12MM TILE
	13MM WATER RESISTANT PLASTERBOARD / 100MM STUD / 13MM WATER RESISTANT PLASTERBOARD
	13MM CEMENT RENDER / 100MM BRICK / 100MM SUBSTRATE / 100MM STUD / 13MM WATER RESISTANT PLASTERBOARD / 12MM TILE

DOOR TYPES

	FLUSH DOOR 864 x 2032mm		FLUSH DOOR 864 x 2032mm
	FLUSH DOOR 1000 x 2032mm		FLUSH DOOR 1000 x 2032mm
	BIFOLD DOOR 3068 x 2105mm		
	BIFOLD DOOR 584 x 2105mm		

WINDOW TYPES

	FLUSH DOOR 864 x 2032mm
	FLUSH DOOR 1000 x 2032mm

ABBREVIATIONS

FCL - FINISHED FLOOR LEVEL
 FCL - FINISHED CEILING LEVEL
 PR - PLASTERBOARD
 WC - WATER CLOSET
 RCP - RE-ELECTED CEILING PLAN
 MDF - MEDIUM DENSITY FIBREBOARD

KEYNOTE LEGEND



Key Value Keynote Text

AP01	Refrigeration module B1670A45 by IMC
AP03	Balck Door add-on module B1670115 by IMC
AP04	Drawer Unit add-on module B1670115 by IMC
AP07	Premium Glasswasher GM by Waldorf
AP08	Bench Top 600mm BT1800G-LS by Waldorf
AP12	8003 8 Burners Double灶具 over R962005 by Waldorf
AP14	Gas Grids CP9600C-LS by Waldorf
AP15	Gas Grids Taster CT8800G090 by WALDORF
AP16	8000 Series Charge CH8000G-LS by Waldorf
AP18	Gas Fryer FB8200G by Waldorf
ED10	Glasswasher Station S232110 by IMC
ED14	Storage Cabinet S251490 by IMC
ED42	800 series benches SB815A by Ryno
ED43	CoffeeMachine (Yellow) FB803 groups by LaMarzocco
ED50	CoffeeMachine (Yellow) FB803 groups by LaMarzocco
FL09	Contax Outdoor Sole
FL10	Alpina Coffee Table
FL11	Contax Dining Armchair
FL12	Alpina Coffee Table
FL14	Vespa Dining Table
MA01	Black Granite Stone Countertop
MA02	Grey Ceramic Floor Tile
MA03	Ensling Exposed Brick
MA04	Ceramic Wall Tile with Water Resistant Plasterboard
MA05	Polished Concrete Floor
MA06	Recycled Timber Paneling
MA07	Cement Render over Brickwork
MA08	Stainless Steel Glass Framework in Black Satin
MA10	20mm Recycled Timber Panels used for Open Shelving
SA01	Artistic CD Holder A514 by Dyon
SA05	Junjo toilet roll holder S2500 by RBA
SA06	Contax Mounted Sanitary Napkin Dispenser S270 by RBA
SA11	Full height basin RB4881-100 by RBA
SA12	Urinal/Plumbing Fixture
SA13	Caroma Toilet

NOTES

Revisions No Date Description Ver. App'd 01 21.08.2018 CONSTRUCTION DRAWINGS Approver		Client 	True North Billy Blue College of Design 46-52 Mountain Street, Ultimo, NSW 2007, Australia +61 (0)2 9999 9999 	Project IDC304A Brief 2 Project number	Drawing Title Coffee Prep Joinery Sections 1 & 2 Drawing Status CONSTRUCTION DRAWINGS NOT FOR CONSTRUCTION	Scale Drawing No A14 01 Date 21.08.2018 Drawn by Author
--	--	------------	--	--	--	---

28/08/2018 4:55:40 PM

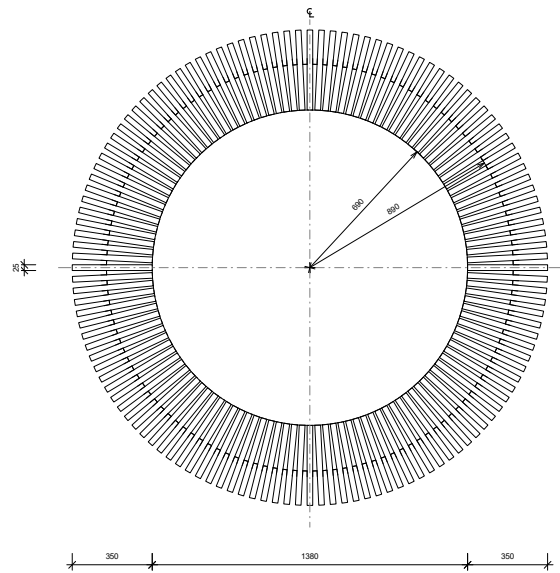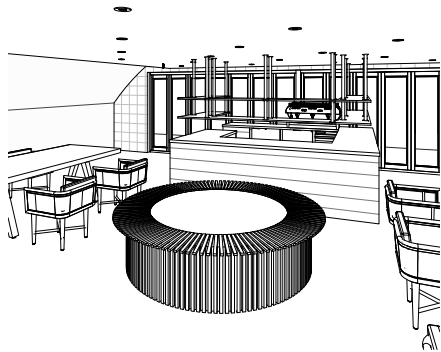

1 Planter Key Detail Plan
1 : 10

LEGEND

CUT PATTERN LEGEND

	EXISTING		BRICK
	PLASTERBOARD		GRANITE
	TILE		CONCRETE
	TIMBER		EARTH
			STEEL

WALL TYPES

	13MM PLASTERBOARD / 100MM STUD / 13MM PLASTERBOARD
	13MM PLASTERBOARD / 100MM STUD / 13MM WATER RESISTANT PLASTERBOARD / 13MM TILE
	12MM TILE / 13MM WATER RESISTANT PLASTERBOARD / 100MM STUD / 13MM WATER RESISTANT PLASTERBOARD / 13MM TILE
	13MM WATER RESISTANT PLASTERBOARD / 100MM STUD / 13MM WATER RESISTANT PLASTERBOARD
	13MM CEMENT RENDER / 100MM BRICK / 100MM SUBSTRATE / 100MM STUD / 13MM WATER RESISTANT PLASTERBOARD / 12MM TILE

DOOR TYPES

	FLUSH DOOR 864 x 2032mm		FLUSH DOOR 1000 x 2032mm
	FLUSH DOOR 1000 x 2032mm		FLUSH DOOR 1000 x 2032mm
	BI-FOLD DOOR 3068 x 2105mm		BI-FOLD DOOR 3068 x 2105mm

WINDOW TYPES

	FLUSH DOOR 864 x 2032mm		FLUSH DOOR 1000 x 2032mm
--	----------------------------	--	-----------------------------

ABBREVIATIONS

FCL - FINISHED FLOOR LEVEL
FCL - FINISHED CEILING LEVEL
RP - PLASTERBOARD
WC - WATER CLOSET
RCP - REFLECTED CEILING PLAN
MDF - MEDIUM DENSITY FIBREBOARD

KEYNOTE LEGEND

Key Value Keynote Text



- AP01 Refrigeration module B1670A5 by IBC
- AP03 Solid Door add-on module B16701B5 by IBC
- AP04 Drawer Unit add-on module B16701B5 by IBC
- AP07 Premium Glasswasher GM by Wairtech
- AP08 Bench Top 600mm BT1800-LS by Wairtech
- AP12 800 S Burners double sided oven RW800S by Wairtech
- AP14 Gas Griddle GP1800C-LS by Wairtech
- AP15 Gas Griddle Trolley TG1800C-LS by Wairtech
- AP18 8000 Series Charge CH8000G-LS by Wairtech
- AP18 Gas Fryer FR1800G by Wairtech
- ED10 Glasswasher Station S203110 by IBC
- ED18 Storage Cabinet S2014180 by IBC
- ED42 800 series benches SB1515A by IBC
- ED43 Dishwasher Inlet Bench with Size 117120L by Pano
- ED50 CoffeeMachine (Yellow) FB803 groups by LaMarzocco
- FL09 Condo Outdoor Table
- FL10 Alamo Coffee Table
- FL11 Condo Dining Armchair
- FL12 Alamo Coffee Table
- FL14 Weavers Dining Table
- MA01 Black Granite Stone Countertop
- MA02 Grey Ceramic Floor Tile
- MA03 Ensling Exposed Brick
- MA04 Ceramic Wall Tile with Water Resistant Plasterboard
- MA05 Polished Concrete Floor
- MA06 Recycled Timber Paneling
- MA07 Cement Render over Brickwork
- MA08 Stainless Steel Glass Framework in Black Bath
- MA10 20mm Recycled Timber Panels used for Open Shelving
- SA01 Aristo 28 Hand Drier AS14 by Dyson
- SA05 Jumbo toilet roll holder S2500 by RBA
- SA08 Conura Mounted Sanitary Napkin Dispenser S270 by RBA
- SA11 Full height basin RB4885-100 by RBA
- SA12 Urinal Paneling Fixture
- SA13 Conura Toilet

NOTES




<p>Revisions</p> <table border="1"> <thead> <tr> <th>No</th> <th>Date</th> <th>Description</th> <th>Ver.</th> <th>App'd</th> </tr> </thead> <tbody> <tr> <td>01</td> <td>21.08.2018</td> <td>CONSTRUCTION DRAWINGS</td> <td>Approver</td> <td></td> </tr> </tbody> </table>	No	Date	Description	Ver.	App'd	01	21.08.2018	CONSTRUCTION DRAWINGS	Approver		<p>Do not scale drawings. Use figured dimensions only. Check and verify levels and dimensions on site prior to commencement of any work, the preparation of drawings or the fabrication of components. This drawing is copyright and can not be reproduced without written consent.</p>	<p>Client</p>	<p>True North</p>	<p>Billy Blue College of Design 46-52 Mountain Street, Ultimo, NSW 2007, Australia +61 (0)2 9999 9999</p>	<p>Project IDC304A Brief 2</p> <p>Project number</p>	<p>Drawing Title Planter Key Detail Plan</p> <p>Drawing Status CONSTRUCTION DRAWINGS NOT FOR CONSTRUCTION</p>	<p>Scale A15 01</p> <p>Date 21.08.2018</p> <p>Drawn by Author</p>
No	Date	Description	Ver.	App'd													
01	21.08.2018	CONSTRUCTION DRAWINGS	Approver														

28/08/2018 4:55:49 PM

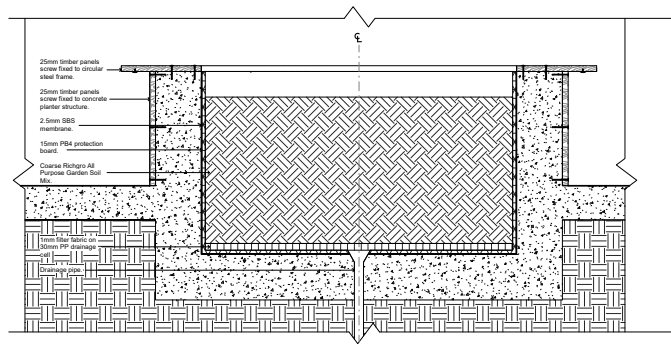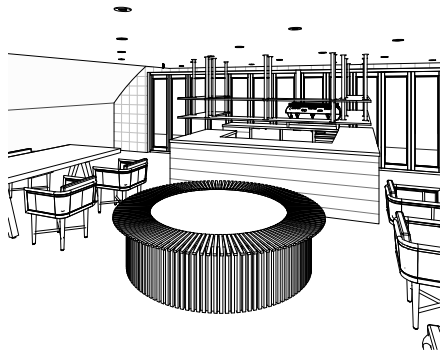

1 Planter Key Detail Section
1:10

LEGEND	
CUT PATTERN LEGEND	
	EXISTING PLASTERBOARD
	TILE
	TIMBER
	BRICK
	GRANITE
	CONCRETE
	EARTH
	STEEL
WALL TYPES	
	13MM PLASTERBOARD / 100MM STUD / 13MM PLASTERBOARD
	13MM WATER RESISTANT PLASTERBOARD / 100MM STUD / 13MM WATER RESISTANT PLASTERBOARD / 13MM TILE
	12MM TILE / 13MM WATER RESISTANT PLASTERBOARD / 100MM STUD / 13MM WATER RESISTANT PLASTERBOARD / 13MM TILE
	13MM WATER RESISTANT PLASTERBOARD / 100MM STUD / 13MM WATER RESISTANT PLASTERBOARD
	13MM CEMENT RENDER / 100MM BRICK / 100MM SUBSTRATE / 100MM STUD / 13MM WATER RESISTANT PLASTERBOARD / 12MM TILE
DOOR TYPES	
	FLUSH DOOR 864 x 2032mm
	FLUSH DOOR 1000 x 2032mm
	BI-FOLD DOOR 3008 x 2105mm
	BI-FOLD DOOR 584 x 2105mm
WINDOW TYPES	
	FLUSH DOOR 864 x 2032mm
	FLUSH DOOR 1000 x 2032mm
ABBREVIATIONS	
FCL	FINISHED FLOOR LEVEL
FCL	FINISHED CEILING LEVEL
RP	PLASTERBOARD
WC	WATER CLOSET
RCF	REFLECTED CEILING PLAN
MDF	MEDIUM DENSITY FIBREBOARD
KEYNOTE LEGEND	
Key Value	Keynote Text
AP01	Refrigeration module B167045 by IBC
AP02	Ballit Door add-on module B167018 by IBC
AP04	Drawer Unit add-on module B167018 by IBC
AP07	Premium Glasswasher GM by Walfarth
AP08	Becht Tiles 600mm x 300mm LS by Walfarth
AP12	800 S Burners double oven RW800S by Walfarth
AP14	Gas Driedle CP9600C-LS by Walfarth
AP15	Gas Driedle Taster CT8800G by Walfarth
AP18	8000 Series Churnig CH8000G-LS by Walfarth
AP19	Gas Fryer FR500G by Walfarth
ED10	Glasswasher Station S203110 by IBC
ED14	Storage Cabinet S201400 by IBC
ED42	800 series benches SB1515A by RBA
ED43	Darkwater Iron Bench with Size R17100L by RBA
ED50	CoffeeMachine (Yellow) FB803 groups by LaMarzocco
FL09	Conda Outdoor Sole
FL10	Alpaca Coffee Table
FL11	Conda Dining Armchair
FL12	Alpaca Coffee Table
FL14	Vegeas Dining Table
MA01	Black Granite Stone Countertop
MA02	Grey Ceramic Floor Tile
MA03	Ensling Exposed Brick
MA04	Ceramic Wall Tile with Water Resistant Plasterboard
MA05	Polished Concrete Floor
MA06	Recycled Timber Paneling
MA07	Cement Render over Brickwork
MA08	Stainless Steel Glass Framework in Black Galvalume
MA10	20mm Recycled Timber Panels used for Open Shelving
SA01	Artistic CD Hand Drawer AS14 by Dixon
SA05	Junjo toilet roll holder S2500 by RBA
SA06	Contra Mounted Sanitary Napkin Dispenser S270 by RBA
SA11	Full height basin RBAB88-100 by RBA
SA12	Urinal Paneling Fixture
SA13	Caroma Toilet
NOTES	

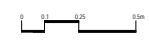

Revisions No Date Description Ver. App'd 01 21.08.2018 CONSTRUCTION DRAWINGS Approver	Do not scale drawings. Use figured dimensions only. Check and verify levels and dimensions on site prior to commencement of any work, the preparation of drawings or the fabrication of components. This drawing is copyright and can not be reproduced without written consent.	Client 	True North Billy Blue College of Design 46-52 Mountain Street, Ultimo, NSW 2007, Australia +61 (0)2 9999 9999 	Project IDC304A Brief 2 Project number	Drawing Title Planter Key Detail Section Drawing Status CONSTRUCTION DRAWINGS NOT FOR CONSTRUCTION	Scale Drawing No A16 01 Date 21.08.2018 Drawn by Author
--	---	-------------------	---	---	--	--

28/08/2018 4:56:57 PM